


The copyright in this drawing is vested in Dorset Property, Dorset Council and may not be reproduced without express permission.

Responsibility will not be accepted for errors made by others in scaling from this drawing. All construction information should be taken from figured dimensions only.


You are permitted to use this data solely to enable you to respond to, or interact with, the organisation that provided you with the data. You are not permitted to copy, sub-licence, distribute or sell any of this data to third parties in any form.

© Crown Copyright and database rights 2019

 


Scale 1:100 at A1 (1:200 @ A3)

Notes:

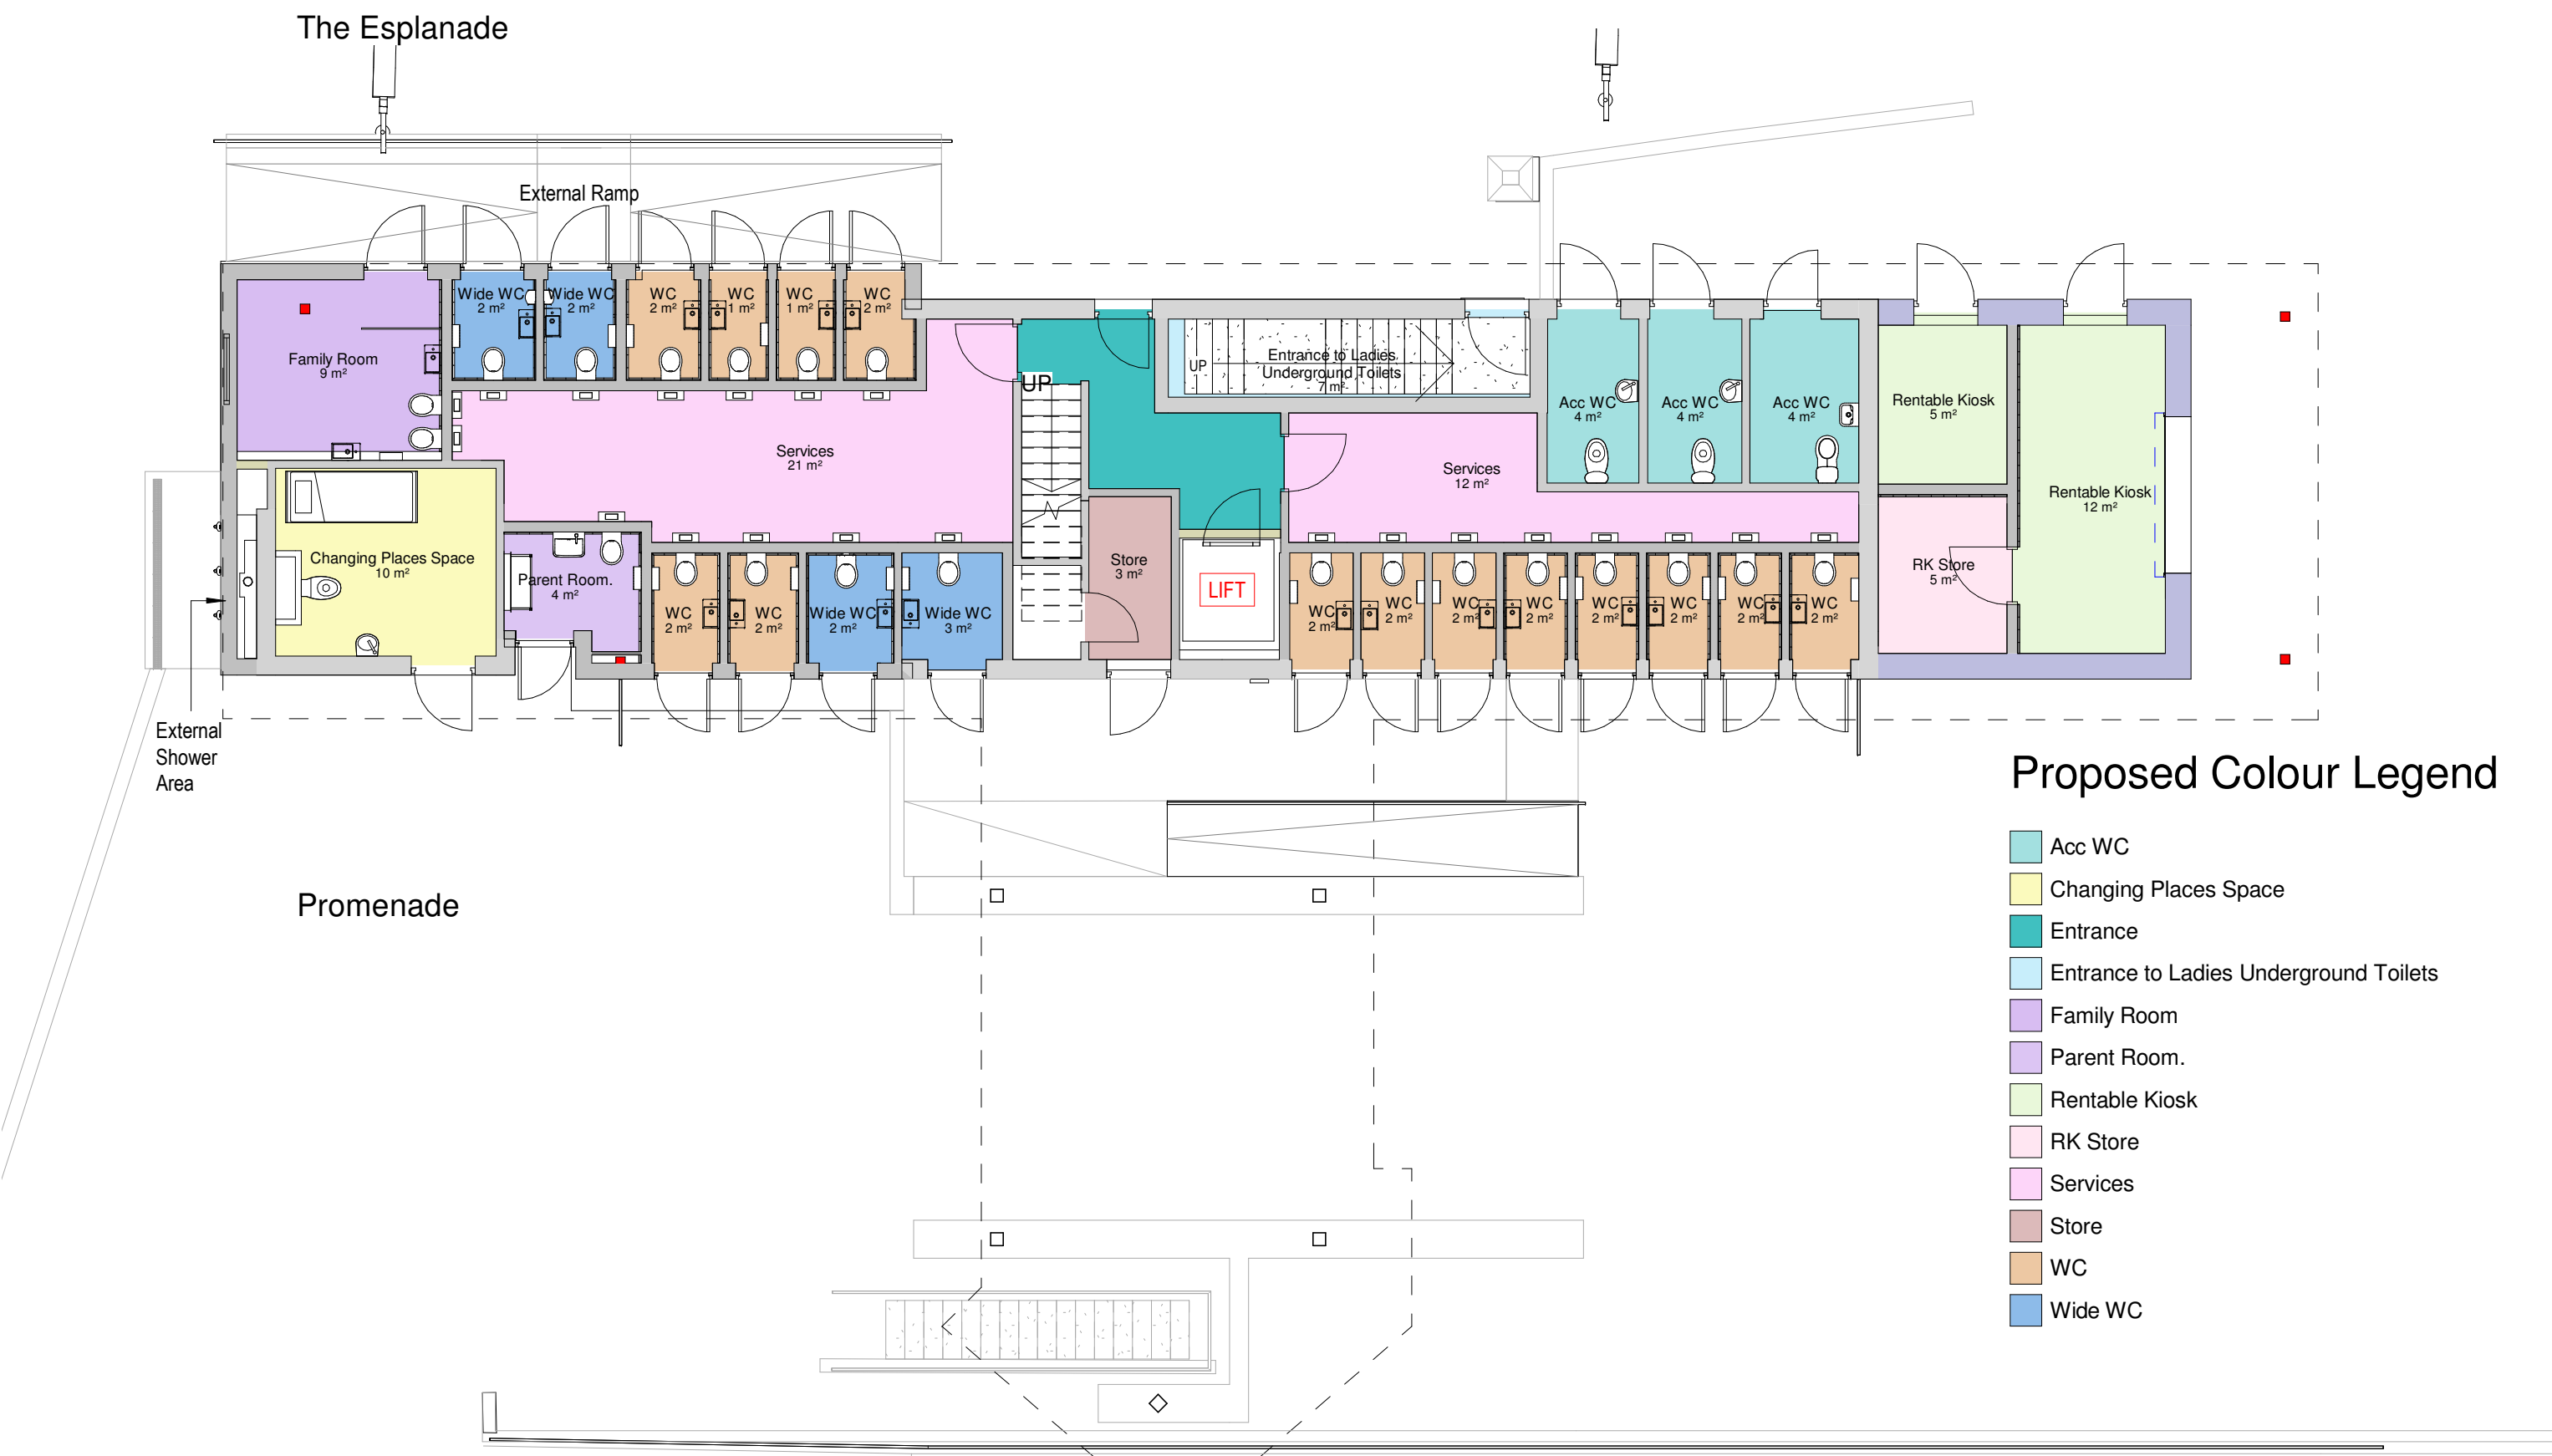


Proposed GF Plan

SCALE: 1 : 100

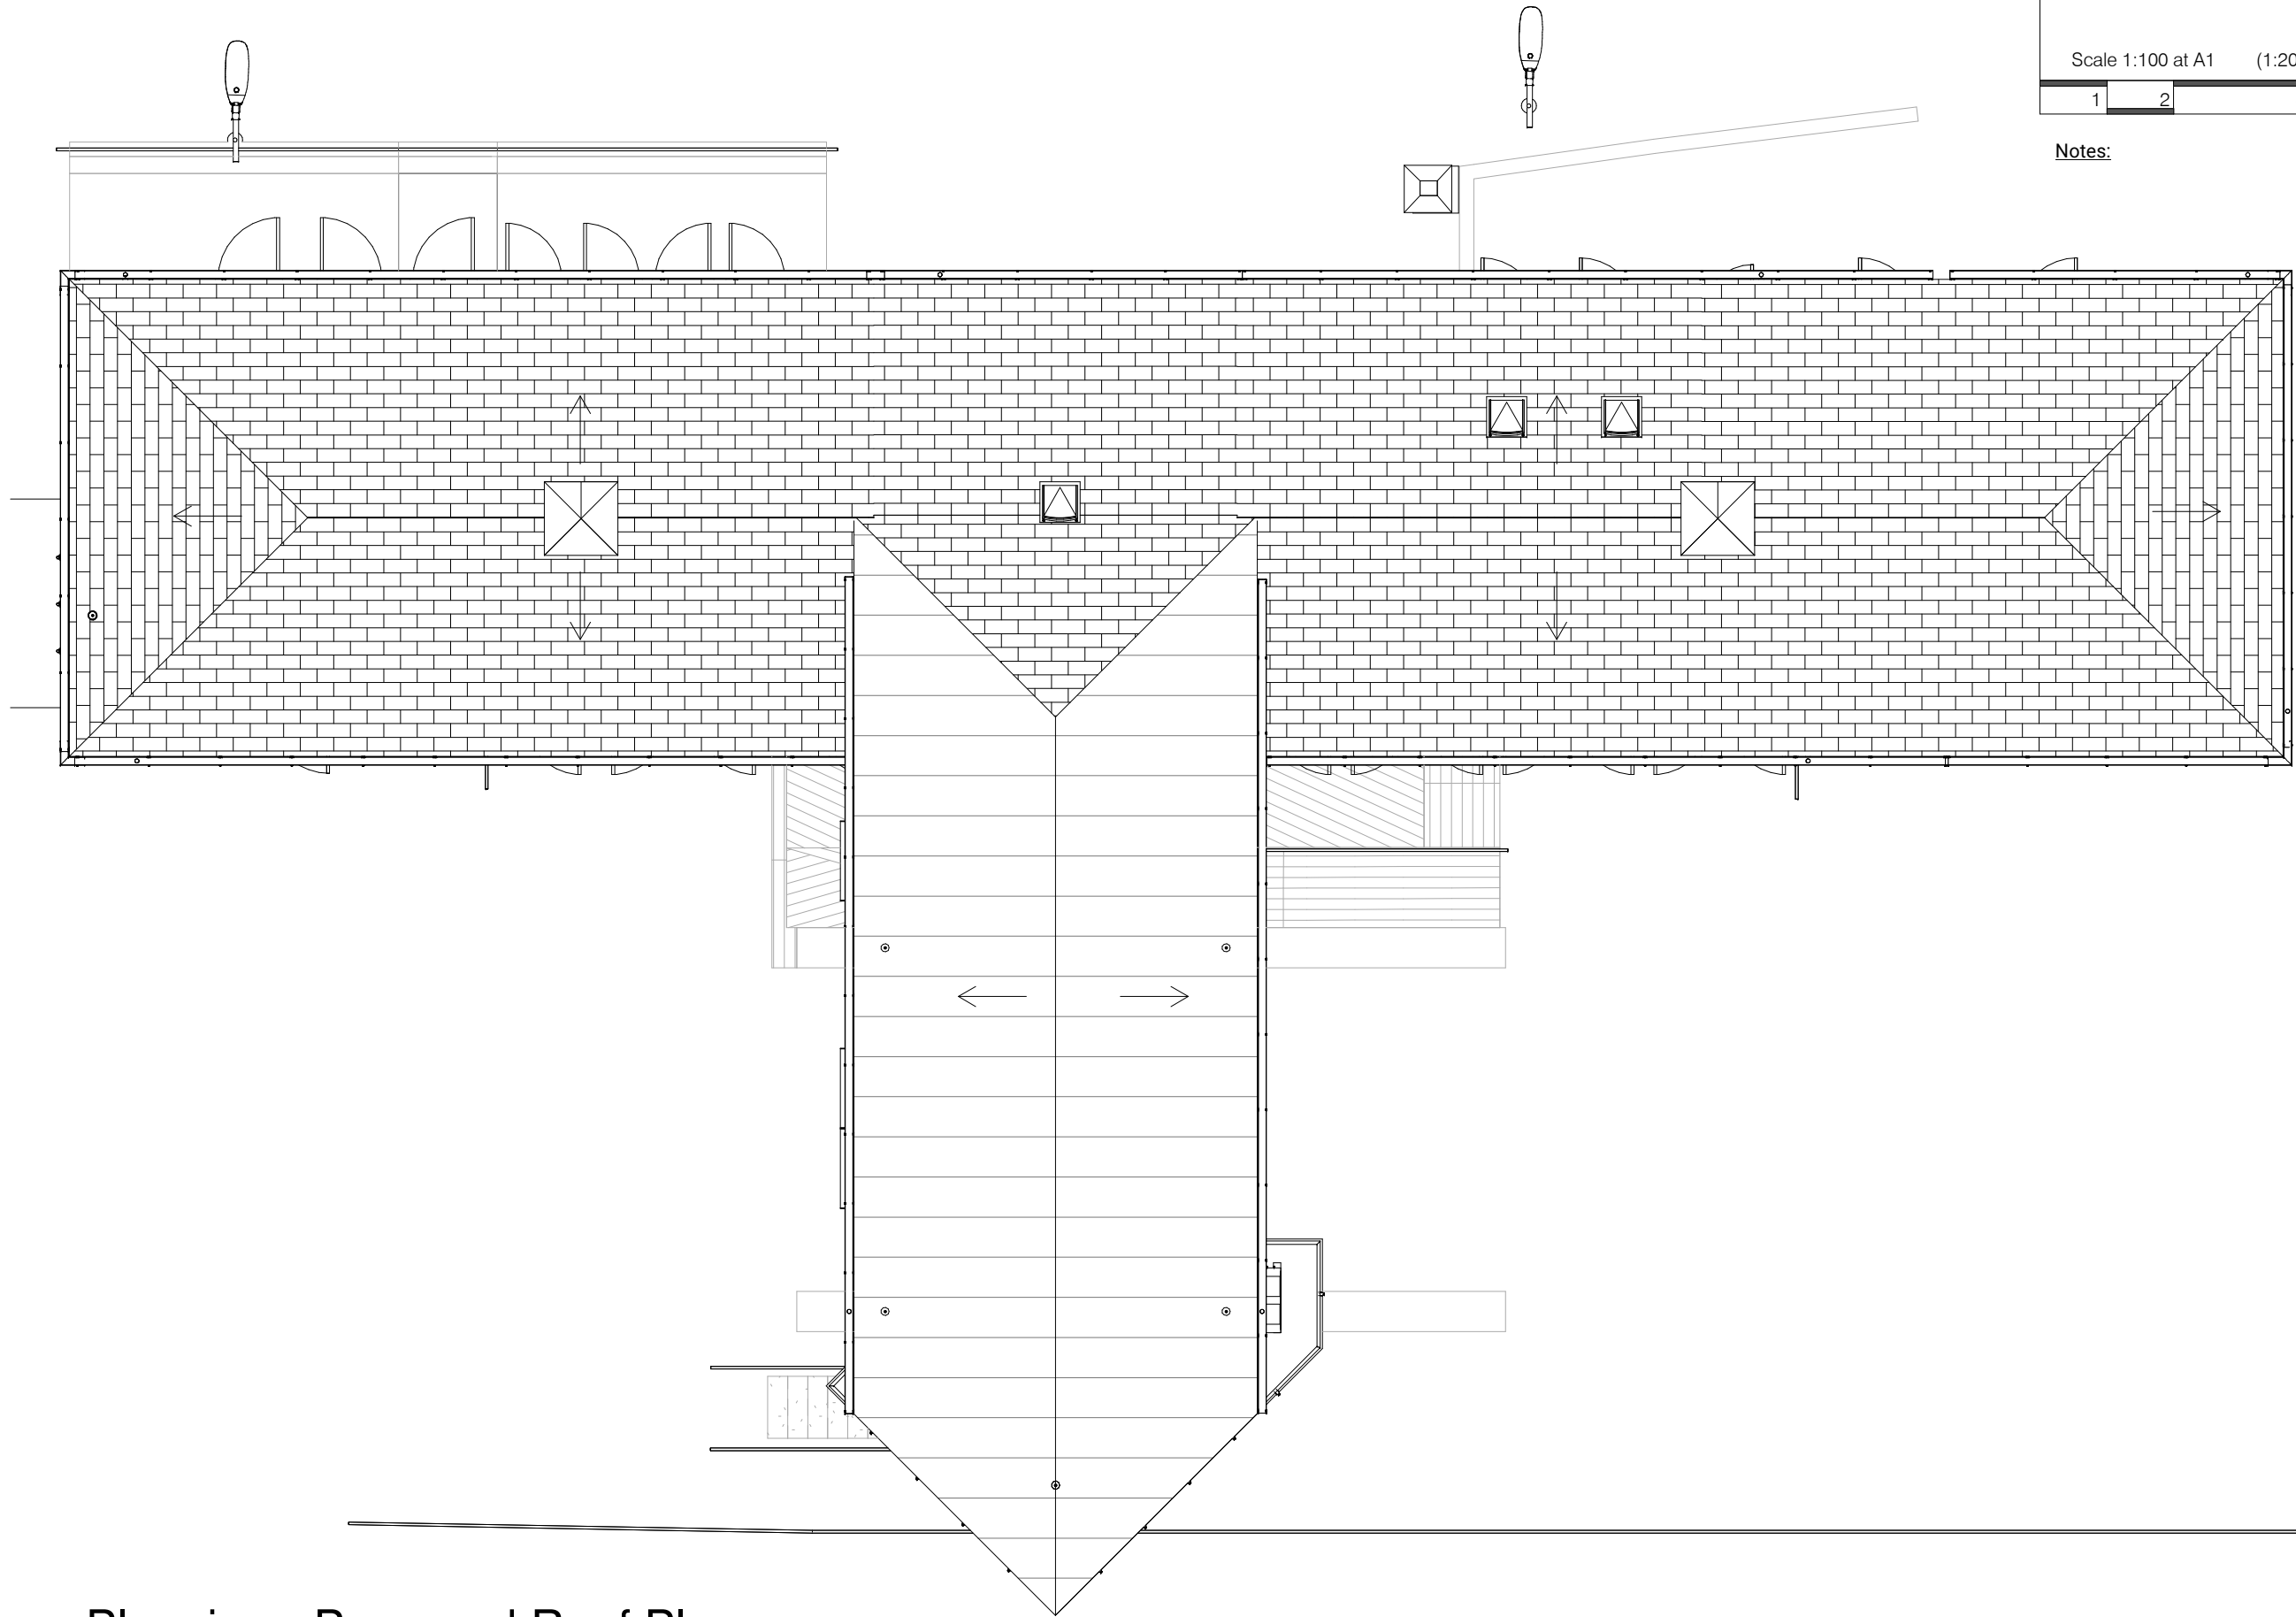

Planning - Proposed Roof Plan

SCALE: 1 : 100

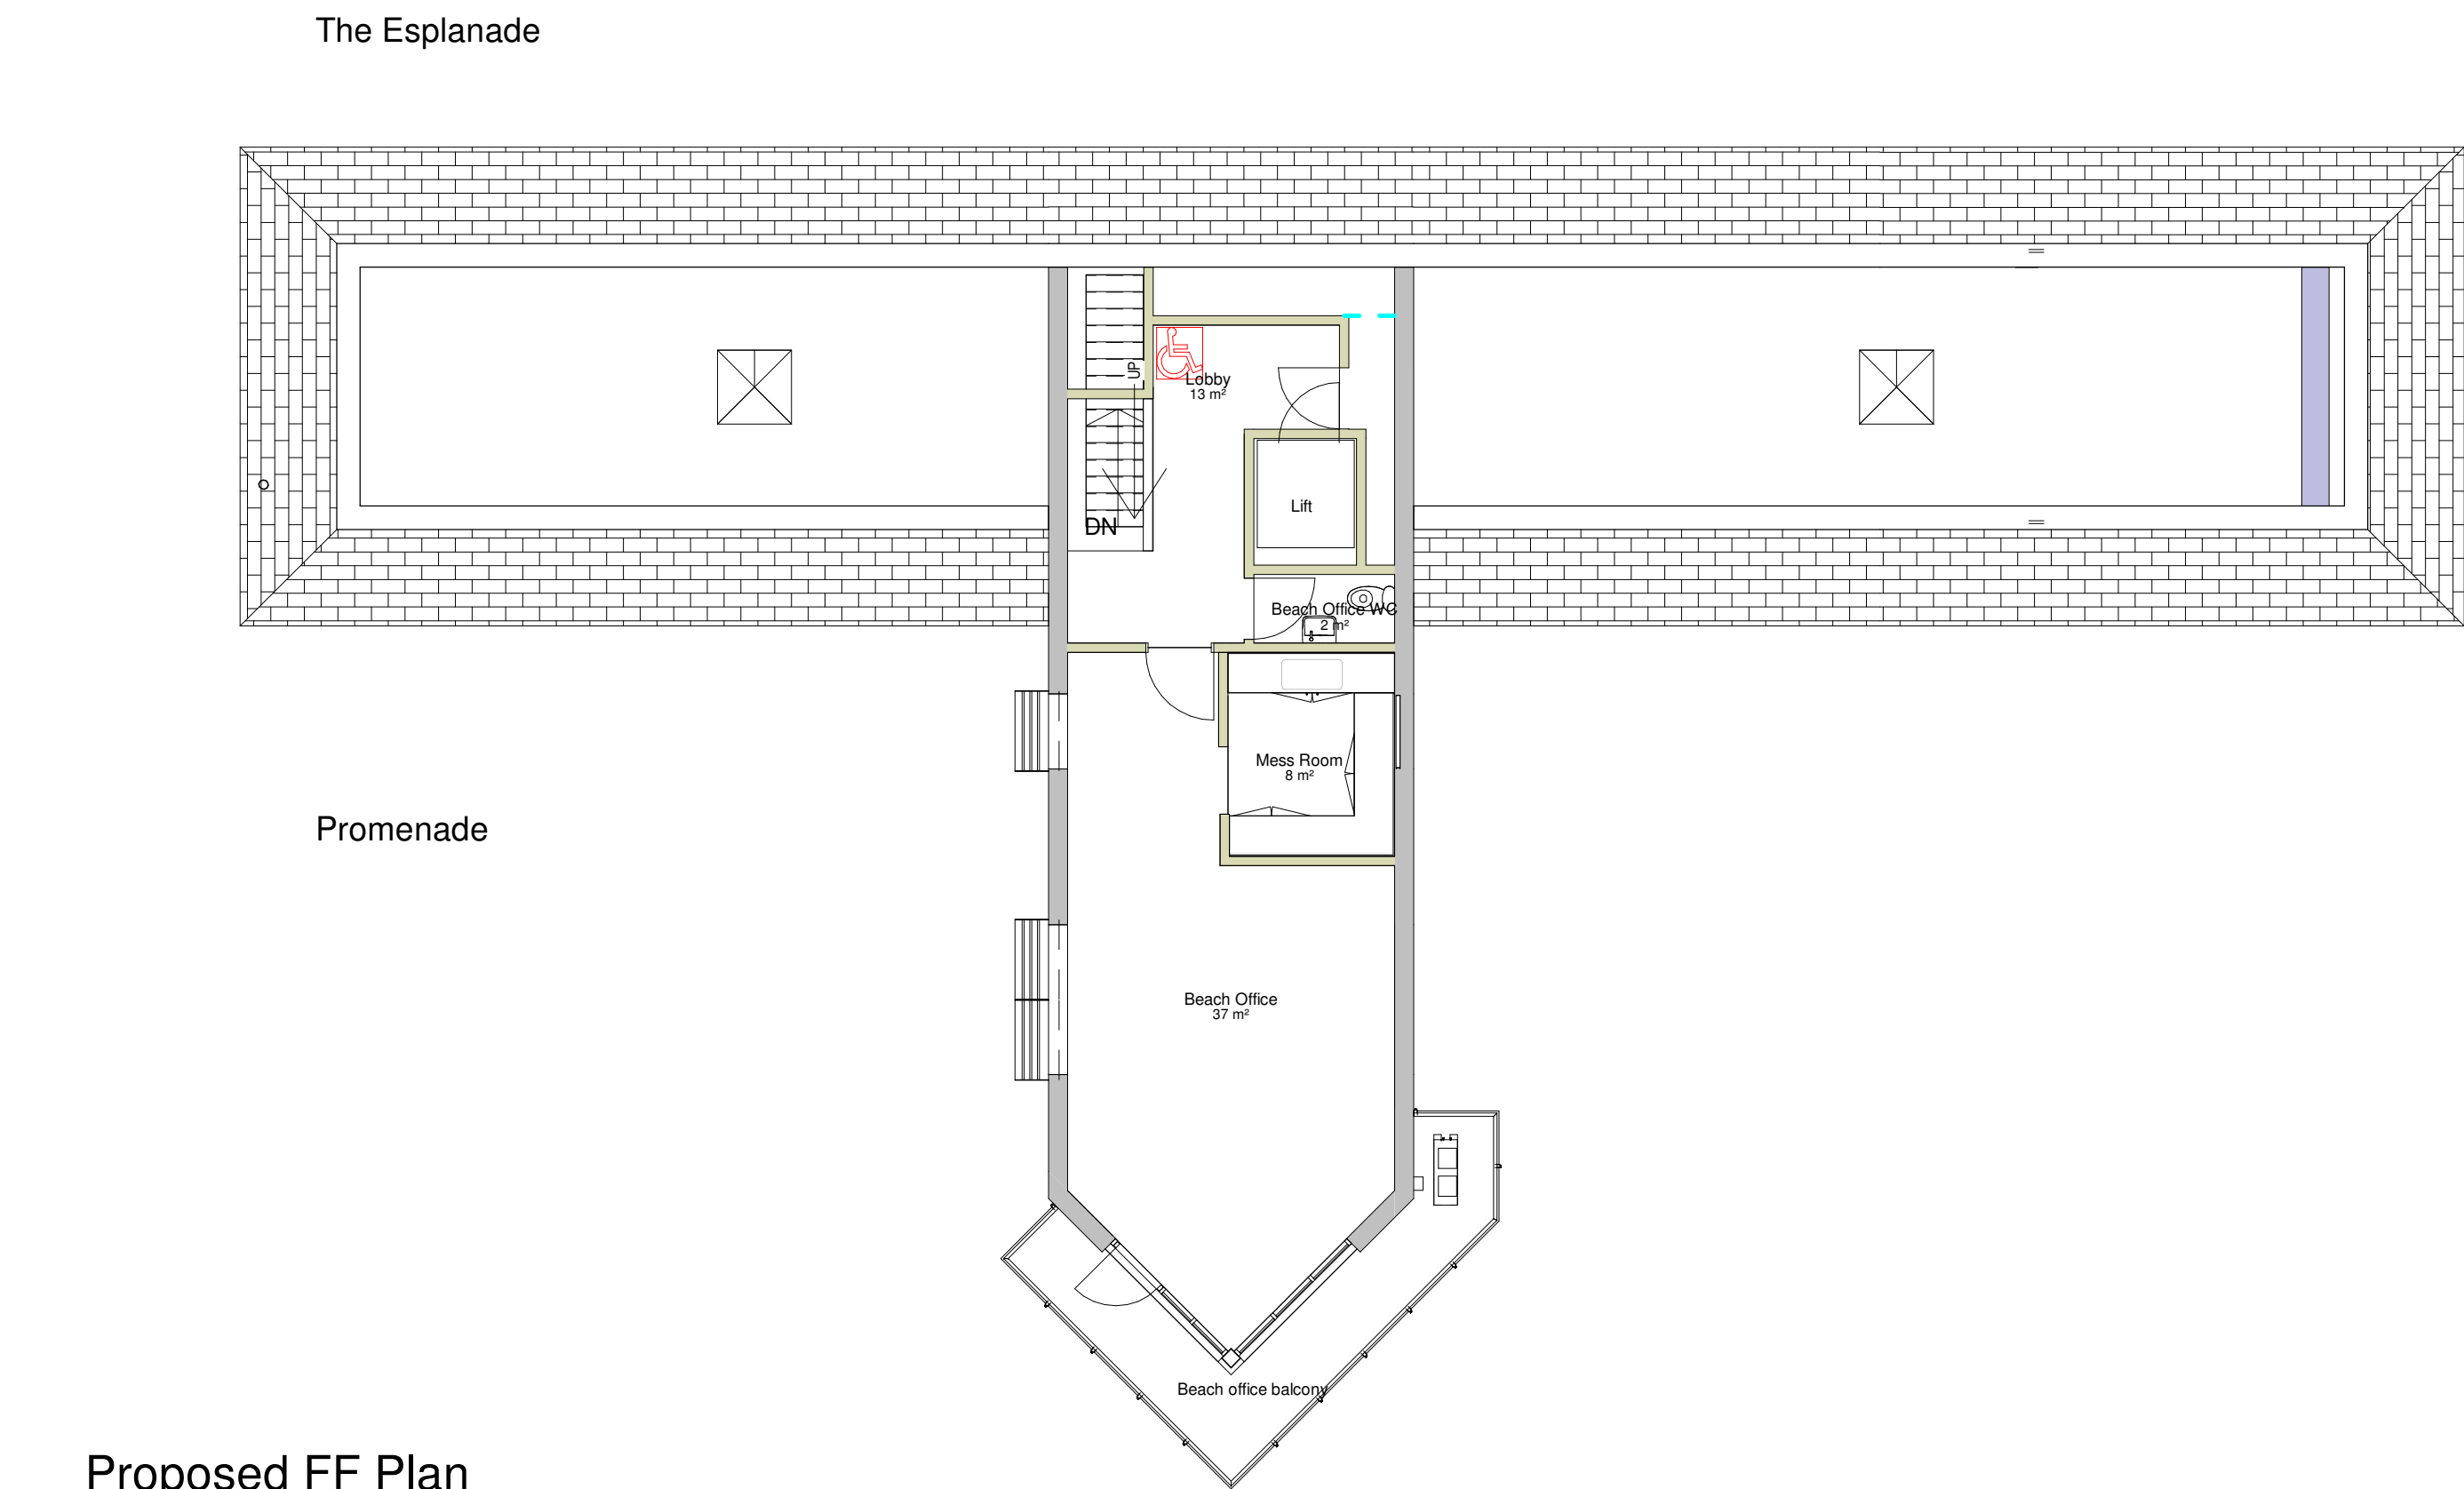

Proposed FF Plan

SCALE: 1 : 100



Proposed North Easterly View



Proposed South View

P4	For Information	30.07.2019	MG	KB
P3	Draft Issue for information	08.03.2019	MG	KB
P2	Proposed Opt 1 for Planning	30.01.2019	MG	KB
P1	Planning Information Set	18.01.2019	MG	KB
Issue	Revision Description	Date	Dwn	Chk

Dorset Council

Dorset Property
County Hall, Colliton Park, Dorchester, Dorset DT1 1XJ
Telephone: 01305 225200

www.dorsetcouncil.gov.uk/dorsetproperty

Client	WPBC Weymouth & Portland Borough Council		
Job	Weymouth Toilet Project		
Drawing	GA Proposed Plans		
Site Number	Drawing No.	Status Code	
1800	2 000	S0	
BS1192 - File Name			
006231_DC_XX_XX_DR_A_2 000_GA Proposed Plans_P4			