




0 500 1000 1500 2000 2500m  
1:50000

**SITE LOCATION**  
(Scale 1:50000)

Ordnance Survey map extract based upon Landranger map series with the permission of the controller of Her Majesty's Stationery Office Licence No. 0100035093 Crown copyright.




**SITE PHOTOGRAPH**

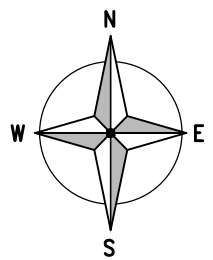

079000

078900

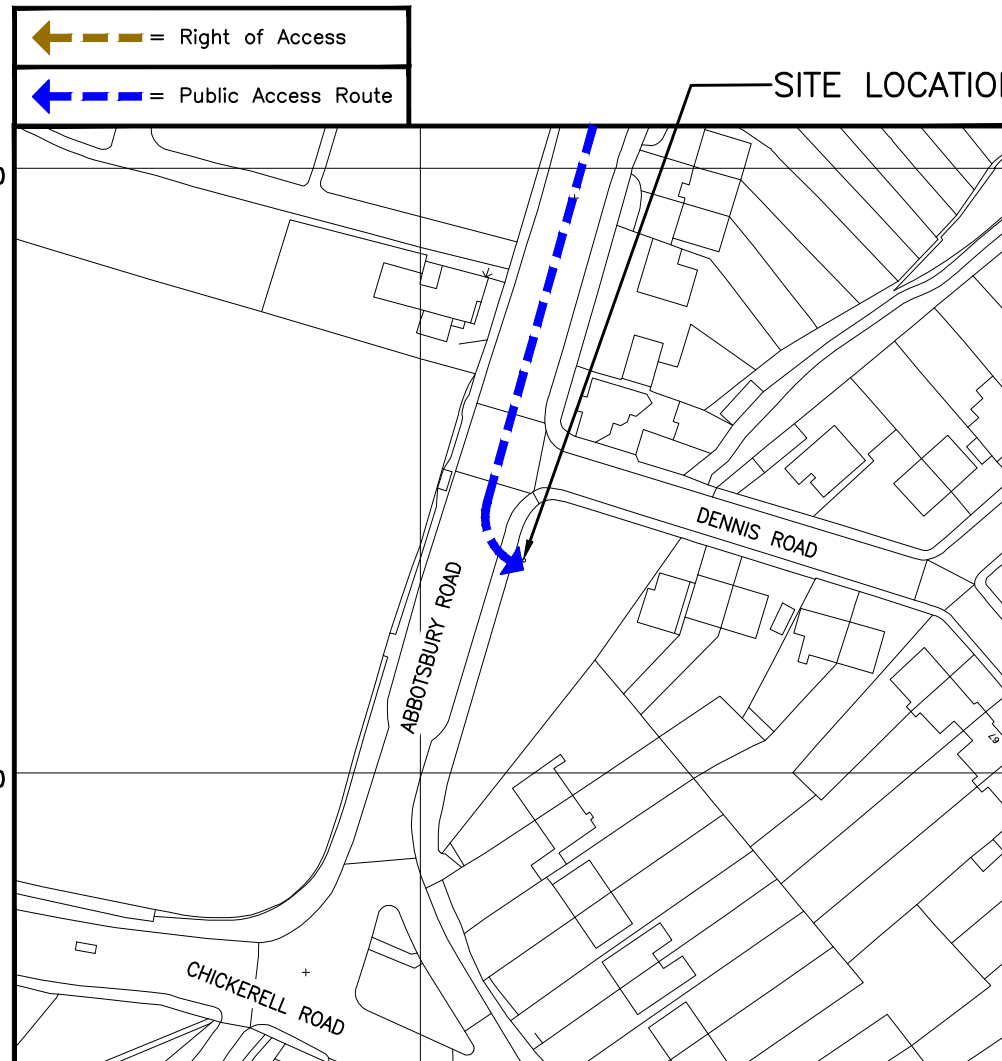

366500

**DETAILED SITE LOCATION**  
(Scale 1:1250)

Based upon Ordnance Survey map extract with the permission of the Controller of Her Majesty's Stationery Office. Crown copyright. Licence No. 100035093

0 12.5 25 37.5 50 62.5m  
1:1250

ALL DIMENSIONS ARE IN mm UNLESS NOTED OTHERWISE

N.G.R | E: 366515 N: 078934

**DIRECTIONS:** HEAD SOUTHWEST ON A303. AFTER 1.7 MILES, USE THE LEFT LANE TO MERGE WITH ROMAN RD/A37 VIA THE RAMP TO ILCHESTER/YEOVIL. AFTER 0.6 MILE, AT THE ROUNDABOUT, TAKE THE 2ND EXIT AND STAY ON ROMAN RD/A37. AFTER 3.4 MILES, AT THE ROUNDABOUT, TAKE THE 2ND EXIT ONTO ILCHESTER RD/A37. AFTER 0.9 MILE, AT THE ROUNDABOUT, TAKE THE 2ND EXIT ONTO KINGSTON/A37. AFTER 0.2 MILE, AT THE ROUNDABOUT, TAKE THE 3RD EXIT ONTO QUEENSWAY/A30. AFTER 0.6 MILE, AT HORSEY ROUNDABOUT, TAKE THE 2ND EXIT ONTO HENDFORD HILL/A30. AFTER 0.5 MILE, AT THE ROUNDABOUT, TAKE THE 1ST EXIT ONTO DORCHESTER RD/A37. AFTER 0.8 MILE, AT THE ROUNDABOUT, TAKE THE 2ND EXIT AND STAY ON DORCHESTER RD/A37. AFTER 16.9 MILES, AT WEIRS ROUNDABOUT, TAKE THE 2ND EXIT AND STAY ON A37. AFTER 1.2 MILES, AT MONKEYS JUMP ROUNDABOUT, TAKE THE 2ND EXIT ONTO A35. AFTER 1.4 MILES, AT STADIUM ROUNDABOUT, TAKE THE 3RD EXIT ONTO WEYMOUTH RD/A354. AFTER 3.6 MILES, AT THE ROUNDABOUT, TAKE THE 2ND EXIT ONTO WEYMOUTH RELIEF RD/A354. AFTER 1.3 MILES, AT VEASTA ROUNDABOUT, TAKE THE 2ND EXIT AND STAY ON WEYMOUTH RELIEF RD/A354. AFTER 0.2 MILE, AT THE ROUNDABOUT, TAKE THE 2ND EXIT ONTO WEYMOUTH WAY/A354 AFTER 1.1 MILES, AT CHAFEYS ROUNDABOUT, TAKE THE 1ST EXIT AND STAY ON WEYMOUTH WAY/A354 CONTINUE TO FOLLOW A354. AFTER 0.7 MILE, TURN RIGHT ONTO ABBOTSBURY RD DESTINATION WILL BE ON THE LEFT

**NOTES:**

A	Issued for Approval	RM	PCH	17.05.23
REV	MODIFICATION	BY	CH	DATE


Unit E, Madison Place, Northampton Road,  
Manchester, M40 5AG  
Tel: 0161 785 4500  
Fax: 0161 785 4501  
Web: www.clarke-telecom.com

Cell Name		Opt.
SW'S ON CHICKERELL ROAD		A
Cell ID No		
CORNERSTONE	VMO2	VF
15087422	NA	85745_9


**Site Address / Contact Details**  
CHICKERELL ROAD (OUTSIDE ALLOTMENTS)  
ABBOTSBURY ROAD  
WEYMOUTH  
DORSET  
DT4 0NB

Drawing Title: SITE LOCATION MAPS				
Purpose of issue: PLANNING				Dwg Rev:
Drawing Number: 100				A
Surveyed By: PH		Original Sheet Size: A3		Pack Issue:
Drawn: RM	Date: 17.05.23	Checked: PCH	Date: 17.05.23	A

These drawings comply with VMO2 and VF Standard ICNIRP Guidelines under Configuration VM7F & VM5R Designed in accordance with Cornerstone Document : SDN0009 "ICNIRP Compliance Summary (V6)"

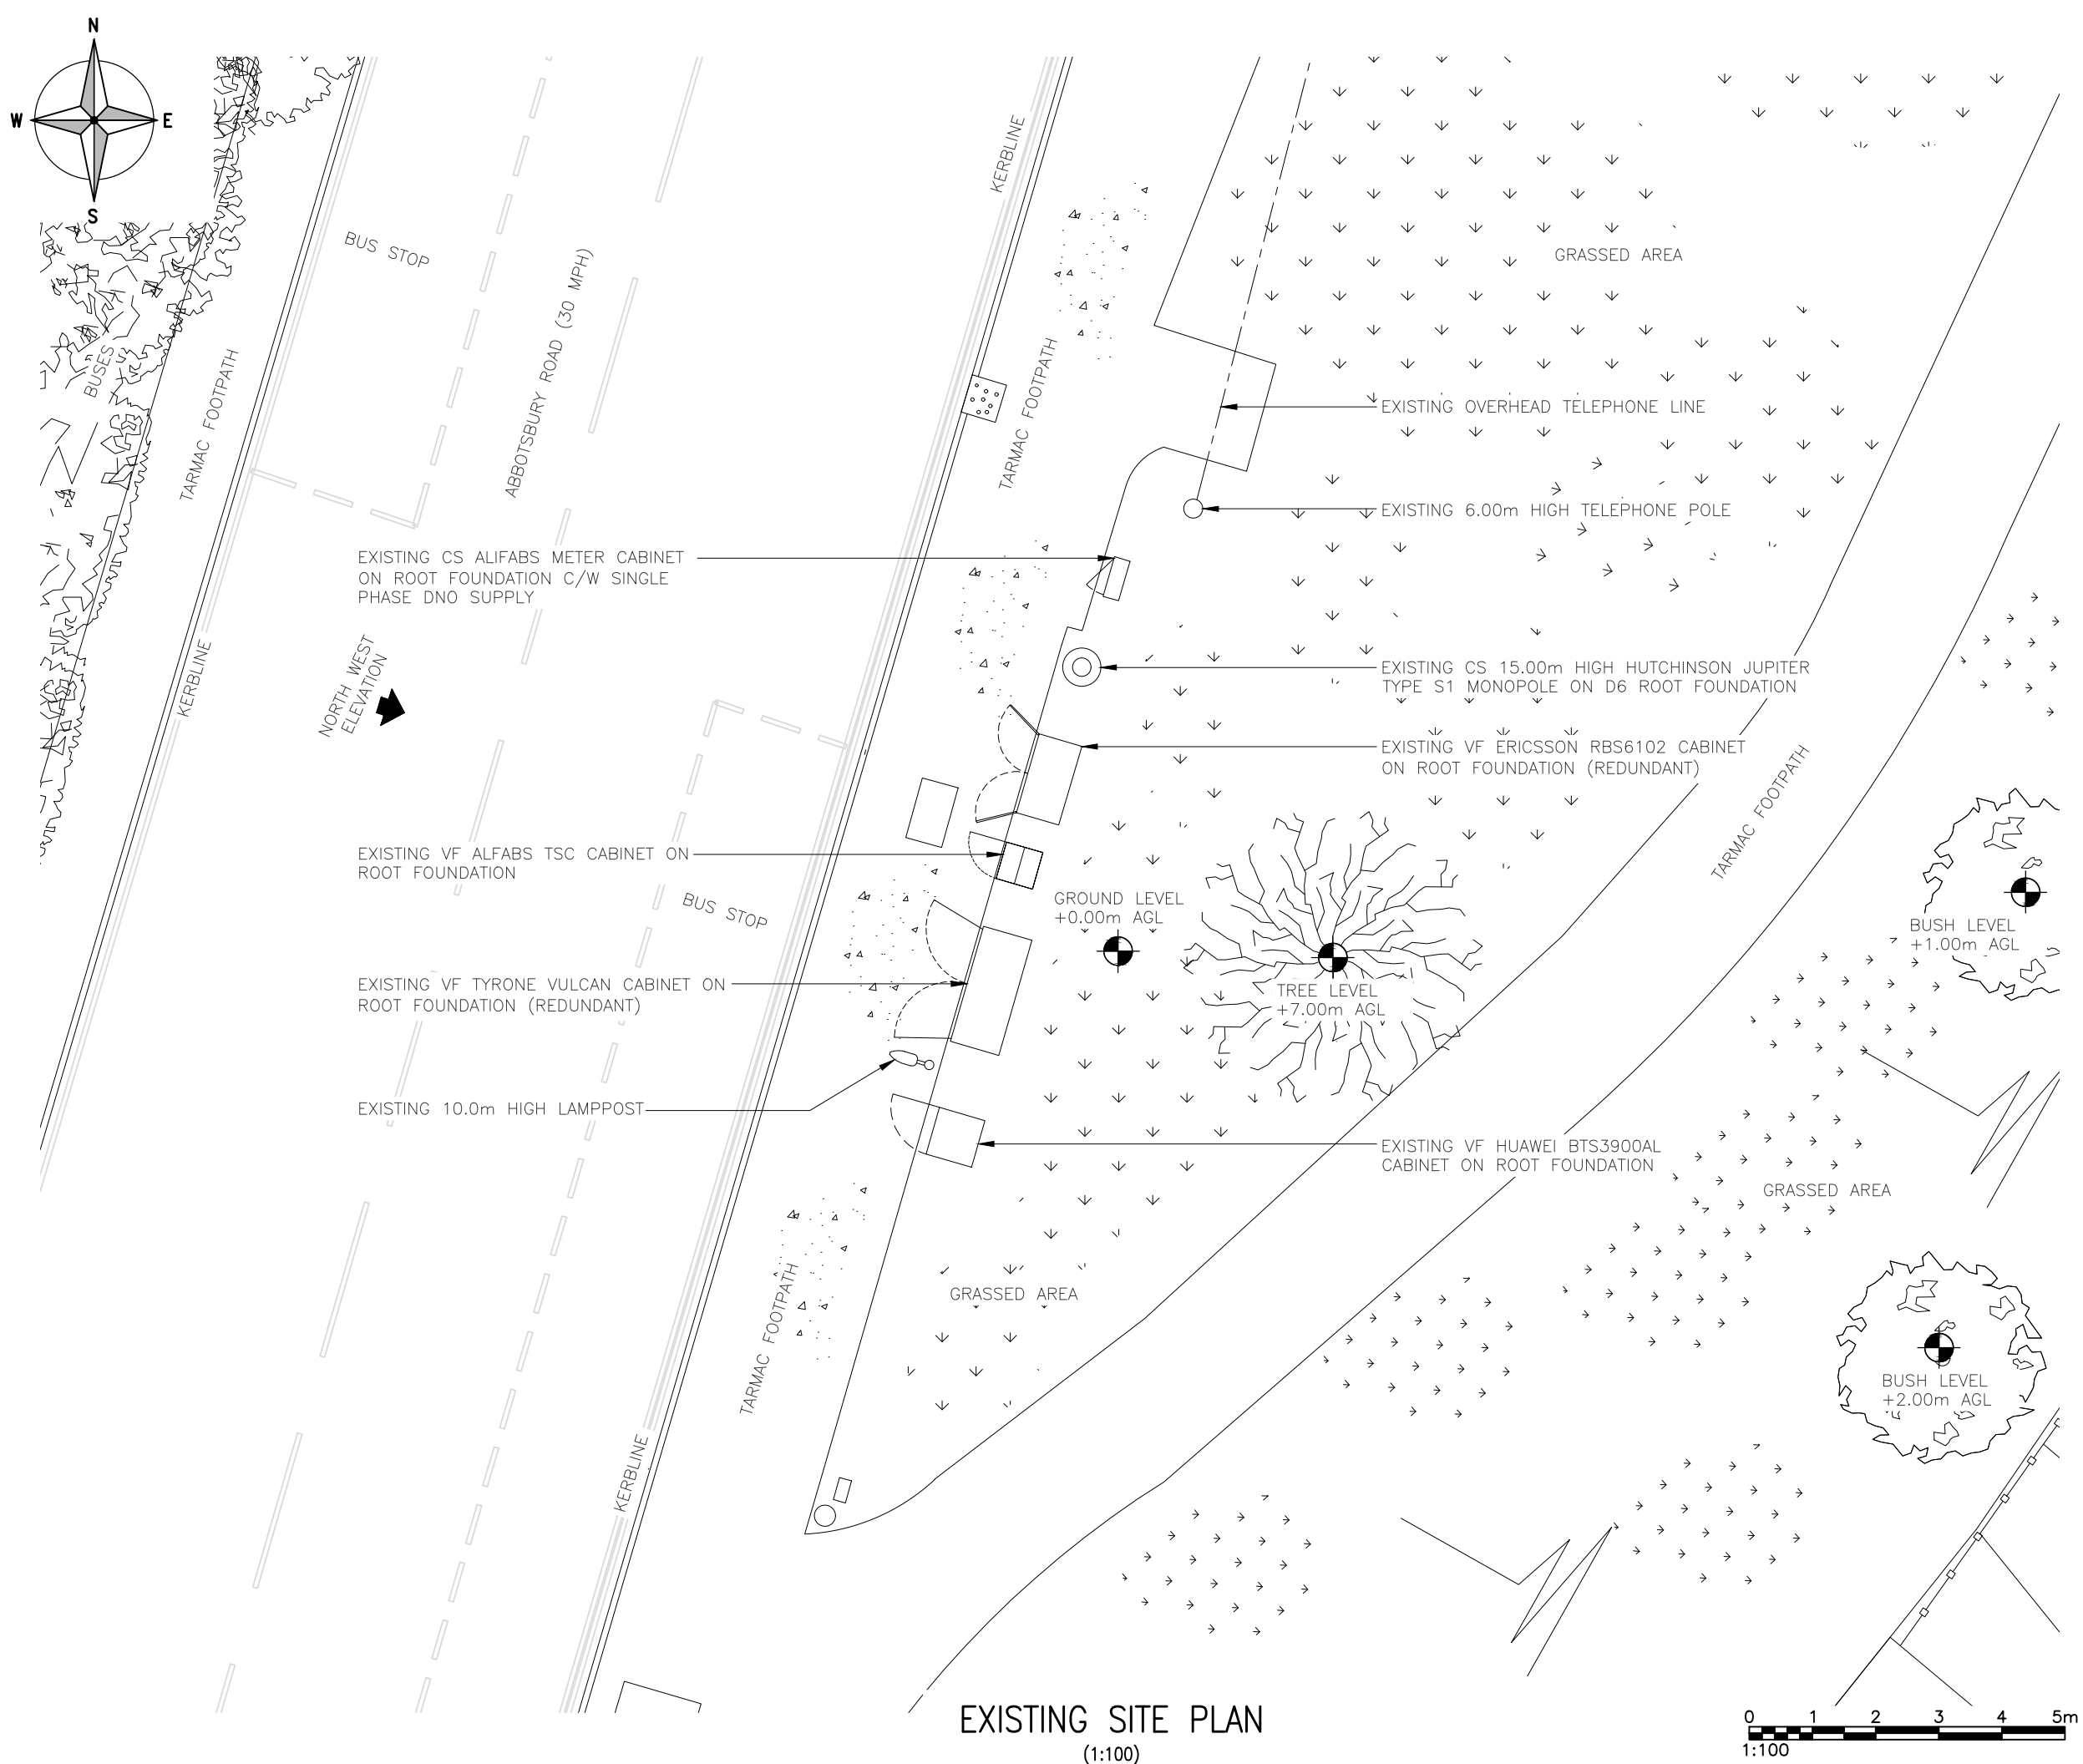

**EXISTING SITE PLAN**  
(1:100)

 


ALL DIMENSIONS ARE IN mm UNLESS NOTED OTHERWISE


N.G.R | E: 366515 N: 078934

NOTES:

REV	Issued for Approval	RM	PCH	17.05.23
	MODIFICATION	BY	CH	DATE




Unit E, Madison Place, Northampton Road,  
Manchester, M40 5AG  
Tel: 0161 785 4500  
Fax: 0161 785 4501  
Web: www.clarke-telecom.com



Cell Name		Opt.
SW'S ON CHICKERELL ROAD		A
Cell ID No		
CORNERSTONE	VMO2	VF
15087422	NA	85745_9
Site Address / Contact Details		
CHICKERELL ROAD (OUTSIDE ALLOTMENTS) ABBOTSBURY ROAD WEYMOUTH DORSET DT4 0NB		
Drawing Title: EXISTING SITE PLAN		
Purpose of issue: PLANNING		Dwg Rev: A
Drawing Number: 200		Pack Issue: A
Surveyed By: PH	Original Sheet Size: A3	Pack Issue: A
Drawn: RM	Date: 17.05.23	Checked: PCH
	Date: 17.05.23	

SDNT005 Version 1.2

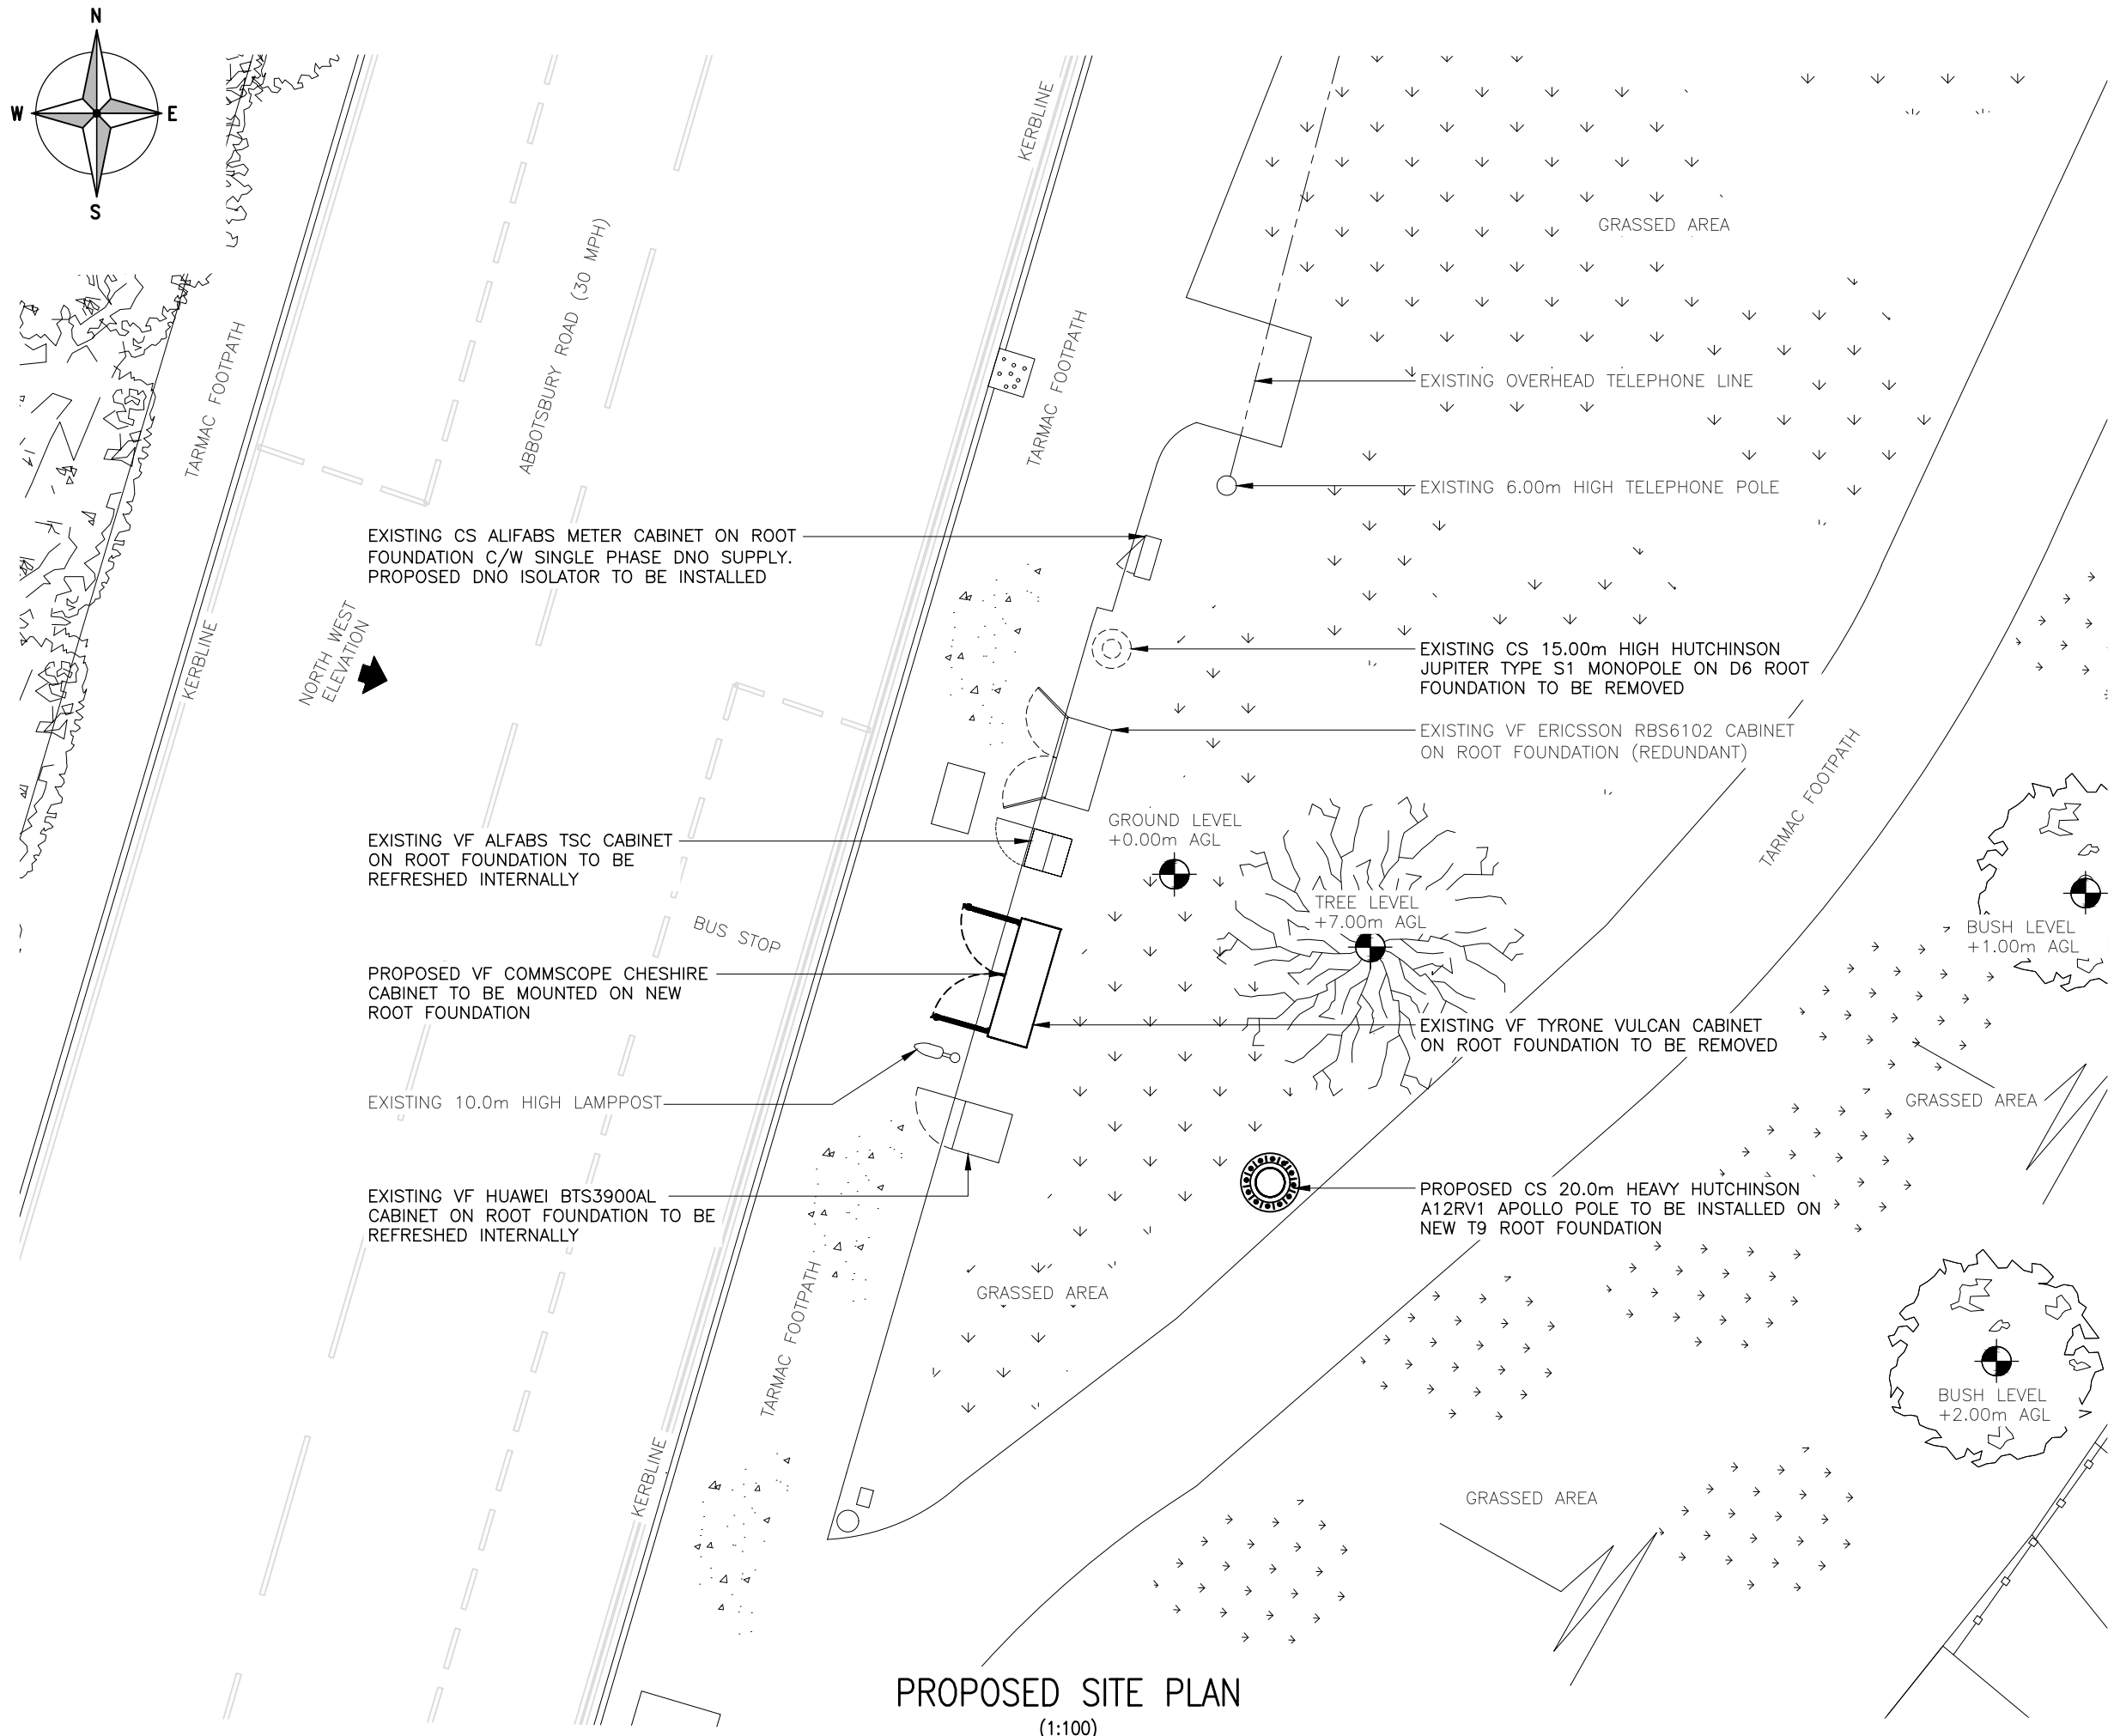

EXISTING CS ALIFABS METER CABINET ON ROOT FOUNDATION C/W SINGLE PHASE DNO SUPPLY. PROPOSED DNO ISOLATOR TO BE INSTALLED

NORTH WEST ELEVATION

EXISTING VF ALFABS TSC CABINET ON ROOT FOUNDATION TO BE REFRESHED INTERNALLY

PROPOSED VF COMMSCOPE CHESHIRE CABINET TO BE MOUNTED ON NEW ROOT FOUNDATION

EXISTING 10.0m HIGH LAMPPOST

EXISTING VF HUAWEI BTS3900AL CABINET ON ROOT FOUNDATION TO BE REFRESHED INTERNALLY

GROUND LEVEL +0.00m AGL

TREE LEVEL +7.00m AGL

BUSH LEVEL +1.00m AGL

EXISTING VF TYRONE VULCAN CABINET ON ROOT FOUNDATION TO BE REMOVED

PROPOSED CS 20.0m HEAVY HUTCHINSON A12RV1 APOLLO POLE TO BE INSTALLED ON NEW T9 ROOT FOUNDATION


EXISTING OVERHEAD TELEPHONE LINE

EXISTING 6.00m HIGH TELEPHONE POLE

EXISTING CS 15.00m HIGH HUTCHINSON JUPITER TYPE S1 MONOPOLE ON D6 ROOT FOUNDATION TO BE REMOVED

EXISTING VF ERICSSON RBS6102 CABINET ON ROOT FOUNDATION (REDUNDANT)

**PROPOSED SITE PLAN**  
(1:100)

 

These drawings comply with VMO2 and VF Standard ICNIRP Guidelines under Configuration VM7F & VM5R  
Designed in accordance with Cornerstone Document : SDN0009 "ICNIRP Compliance Summary (V6)"

ALL DIMENSIONS ARE IN mm UNLESS NOTED OTHERWISE

N.G.R | E: 366515 N: 078934

NOTES:

A	Issued for Approval	RM	PCH	17.05.23
REV	MODIFICATION	BY	CH	DATE

Cell Name	Opt.
SW'S ON CHICKERELL ROAD	A

Cell ID No
CORNERSTONE   VMO2   VF

15087422	NA	85745_9
----------	----	---------

Site Address / Contact Details  
CHICKERELL ROAD (OUTSIDE ALLOTMENTS)  
ABBOTSBURY ROAD  
WEYMOUTH  
DORSET  
DT4 0NB

Drawing Title: PROPOSED SITE PLAN

Purpose of issue: PLANNING | Dwg Rev: A

Drawing Number: 201 | A


Surveyed By: PH | Original Sheet Size: A3 | Pack Issue:

Drawn: RM	Date: 17.05.23	Checked: PCH	Date: 17.05.23	A
-----------	----------------	--------------	----------------	---


ALL DIMENSIONS ARE IN mm UNLESS NOTED OTHERWISE

N.G.R E: 366515 N: 078934

NOTES:

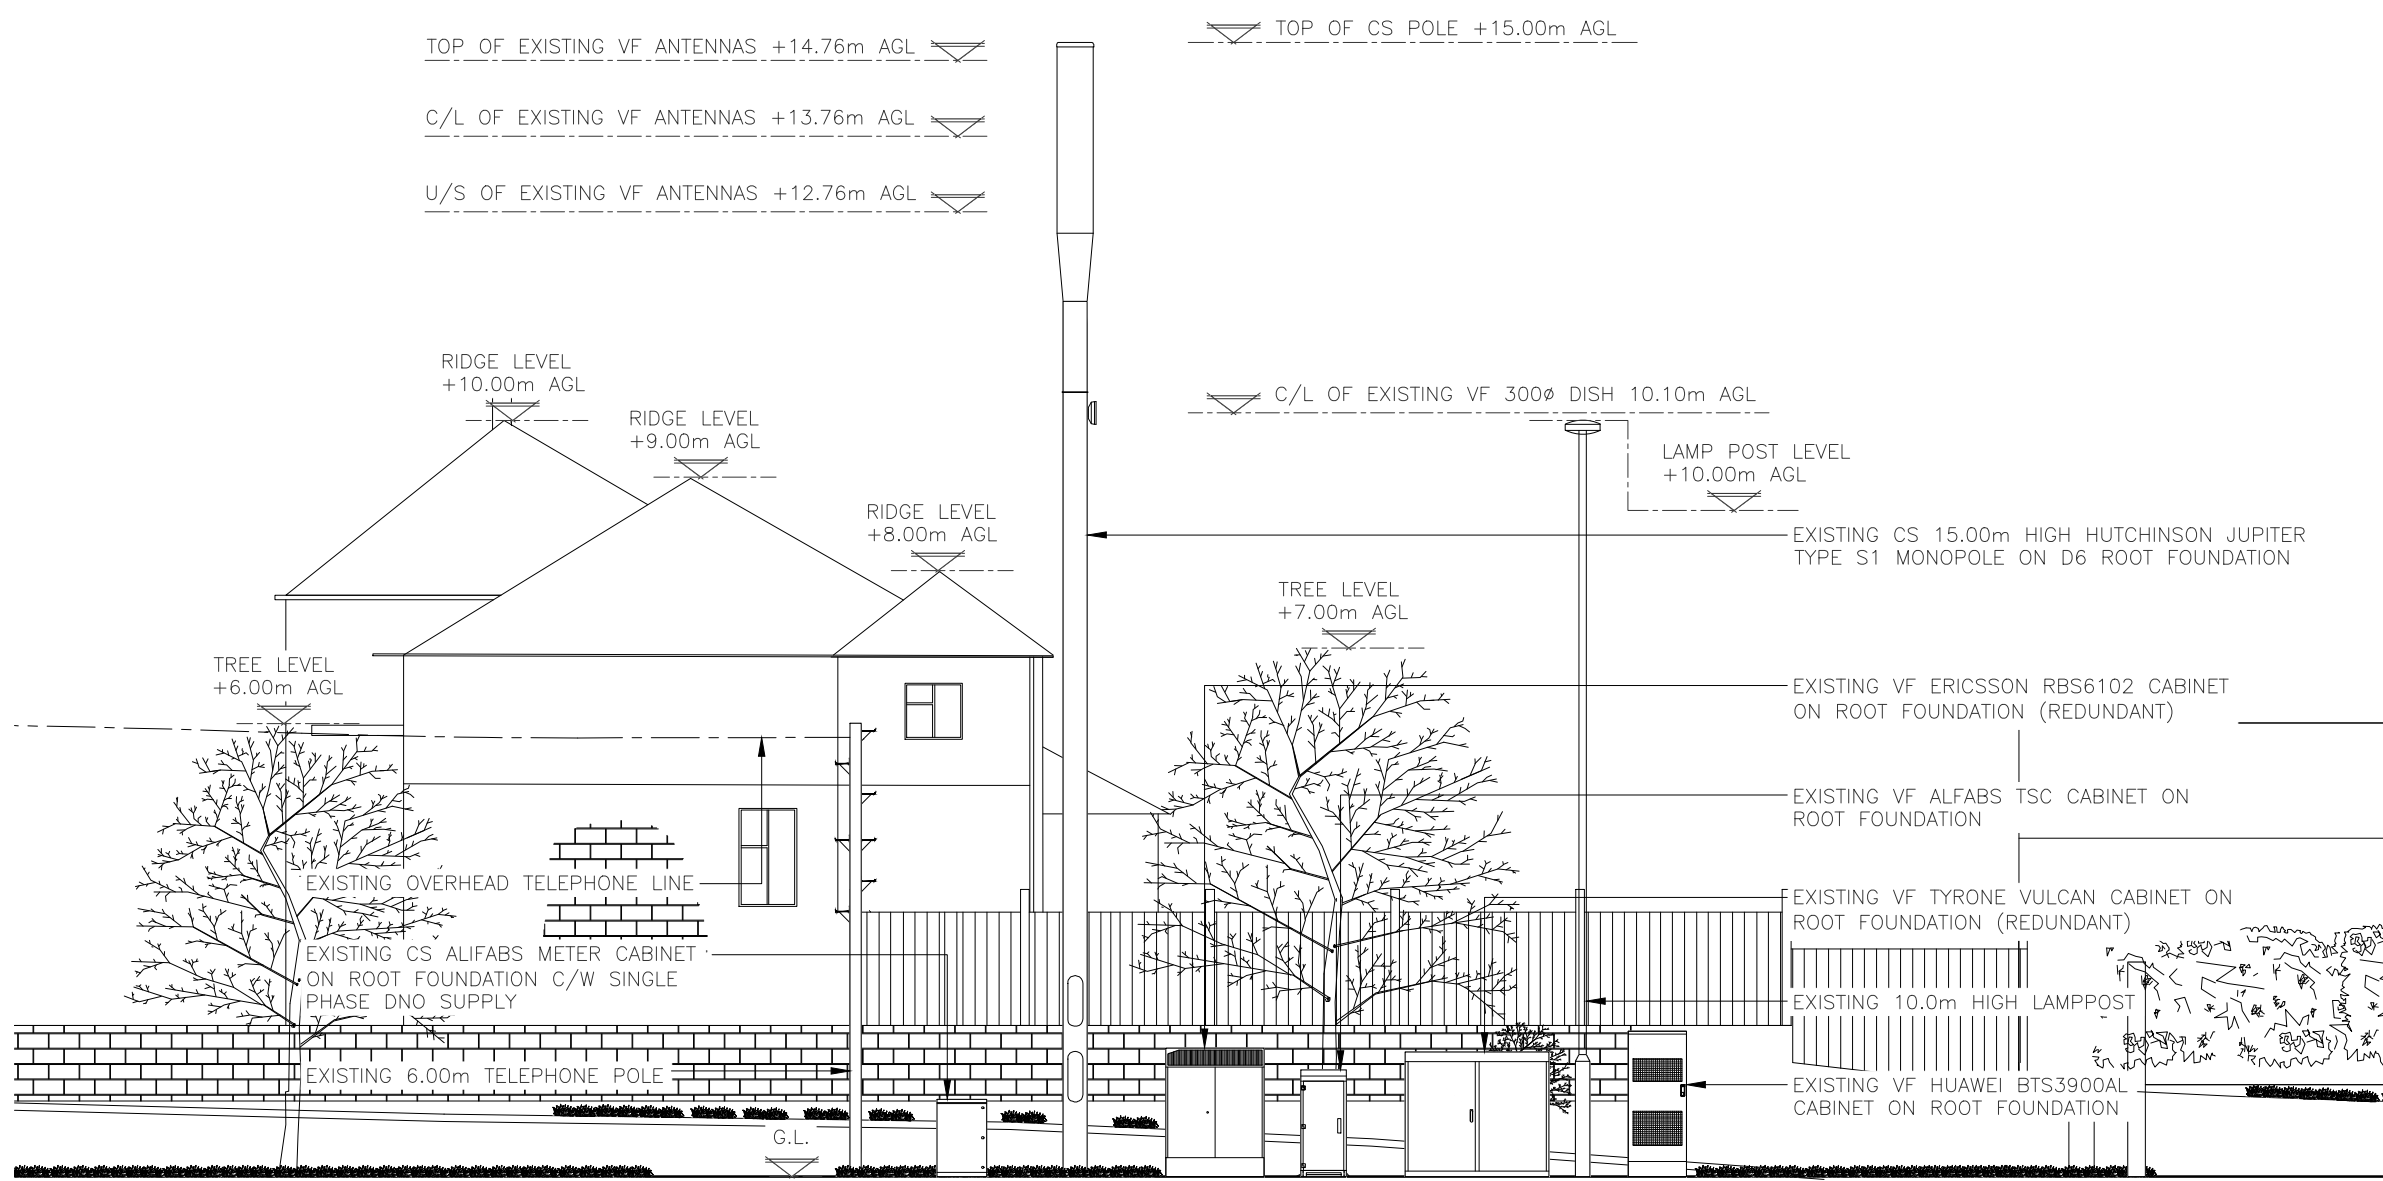

EXISTING NORTH WEST ELEVATION  
(1:100)

 

A	Issued for Approval	RM	PCH	17.05.23
REV	MODIFICATION	BY	CH	DATE

**CLARKE telecom**  
 Unit E, Madison Place, Northampton Road,  
 Manchester, M40 5AG  
 Tel: 0161 785 4500  
 Fax: 0161 785 4501  
 Web: www.clarke-telecom.com

**cornerstone**

Cell Name		Opt.
SW'S ON CHICKERELL ROAD		A
Cell ID No		
CORNERSTONE	VMO2	VF
15087422	NA	85745_9


**Site Address / Contact Details**  
 CHICKERELL ROAD (OUTSIDE ALLOTMENTS)  
 ABBOTSBURY ROAD  
 WEYMOUTH  
 DORSET  
 DT4 0NB

Drawing Title: EXISTING SITE ELEVATION				
Purpose of issue: PLANNING				Dwg Rev:
Drawing Number: 300				A
Surveyed By: PH	Original Sheet Size: A3		Pack Issue:	
Drawn: RM	Date: 17.05.23	Checked: PCH	Date: 17.05.23	A

ALL DIMENSIONS ARE IN mm UNLESS NOTED OTHERWISE

N.G.R E: 366515 N: 078934


NOTES:

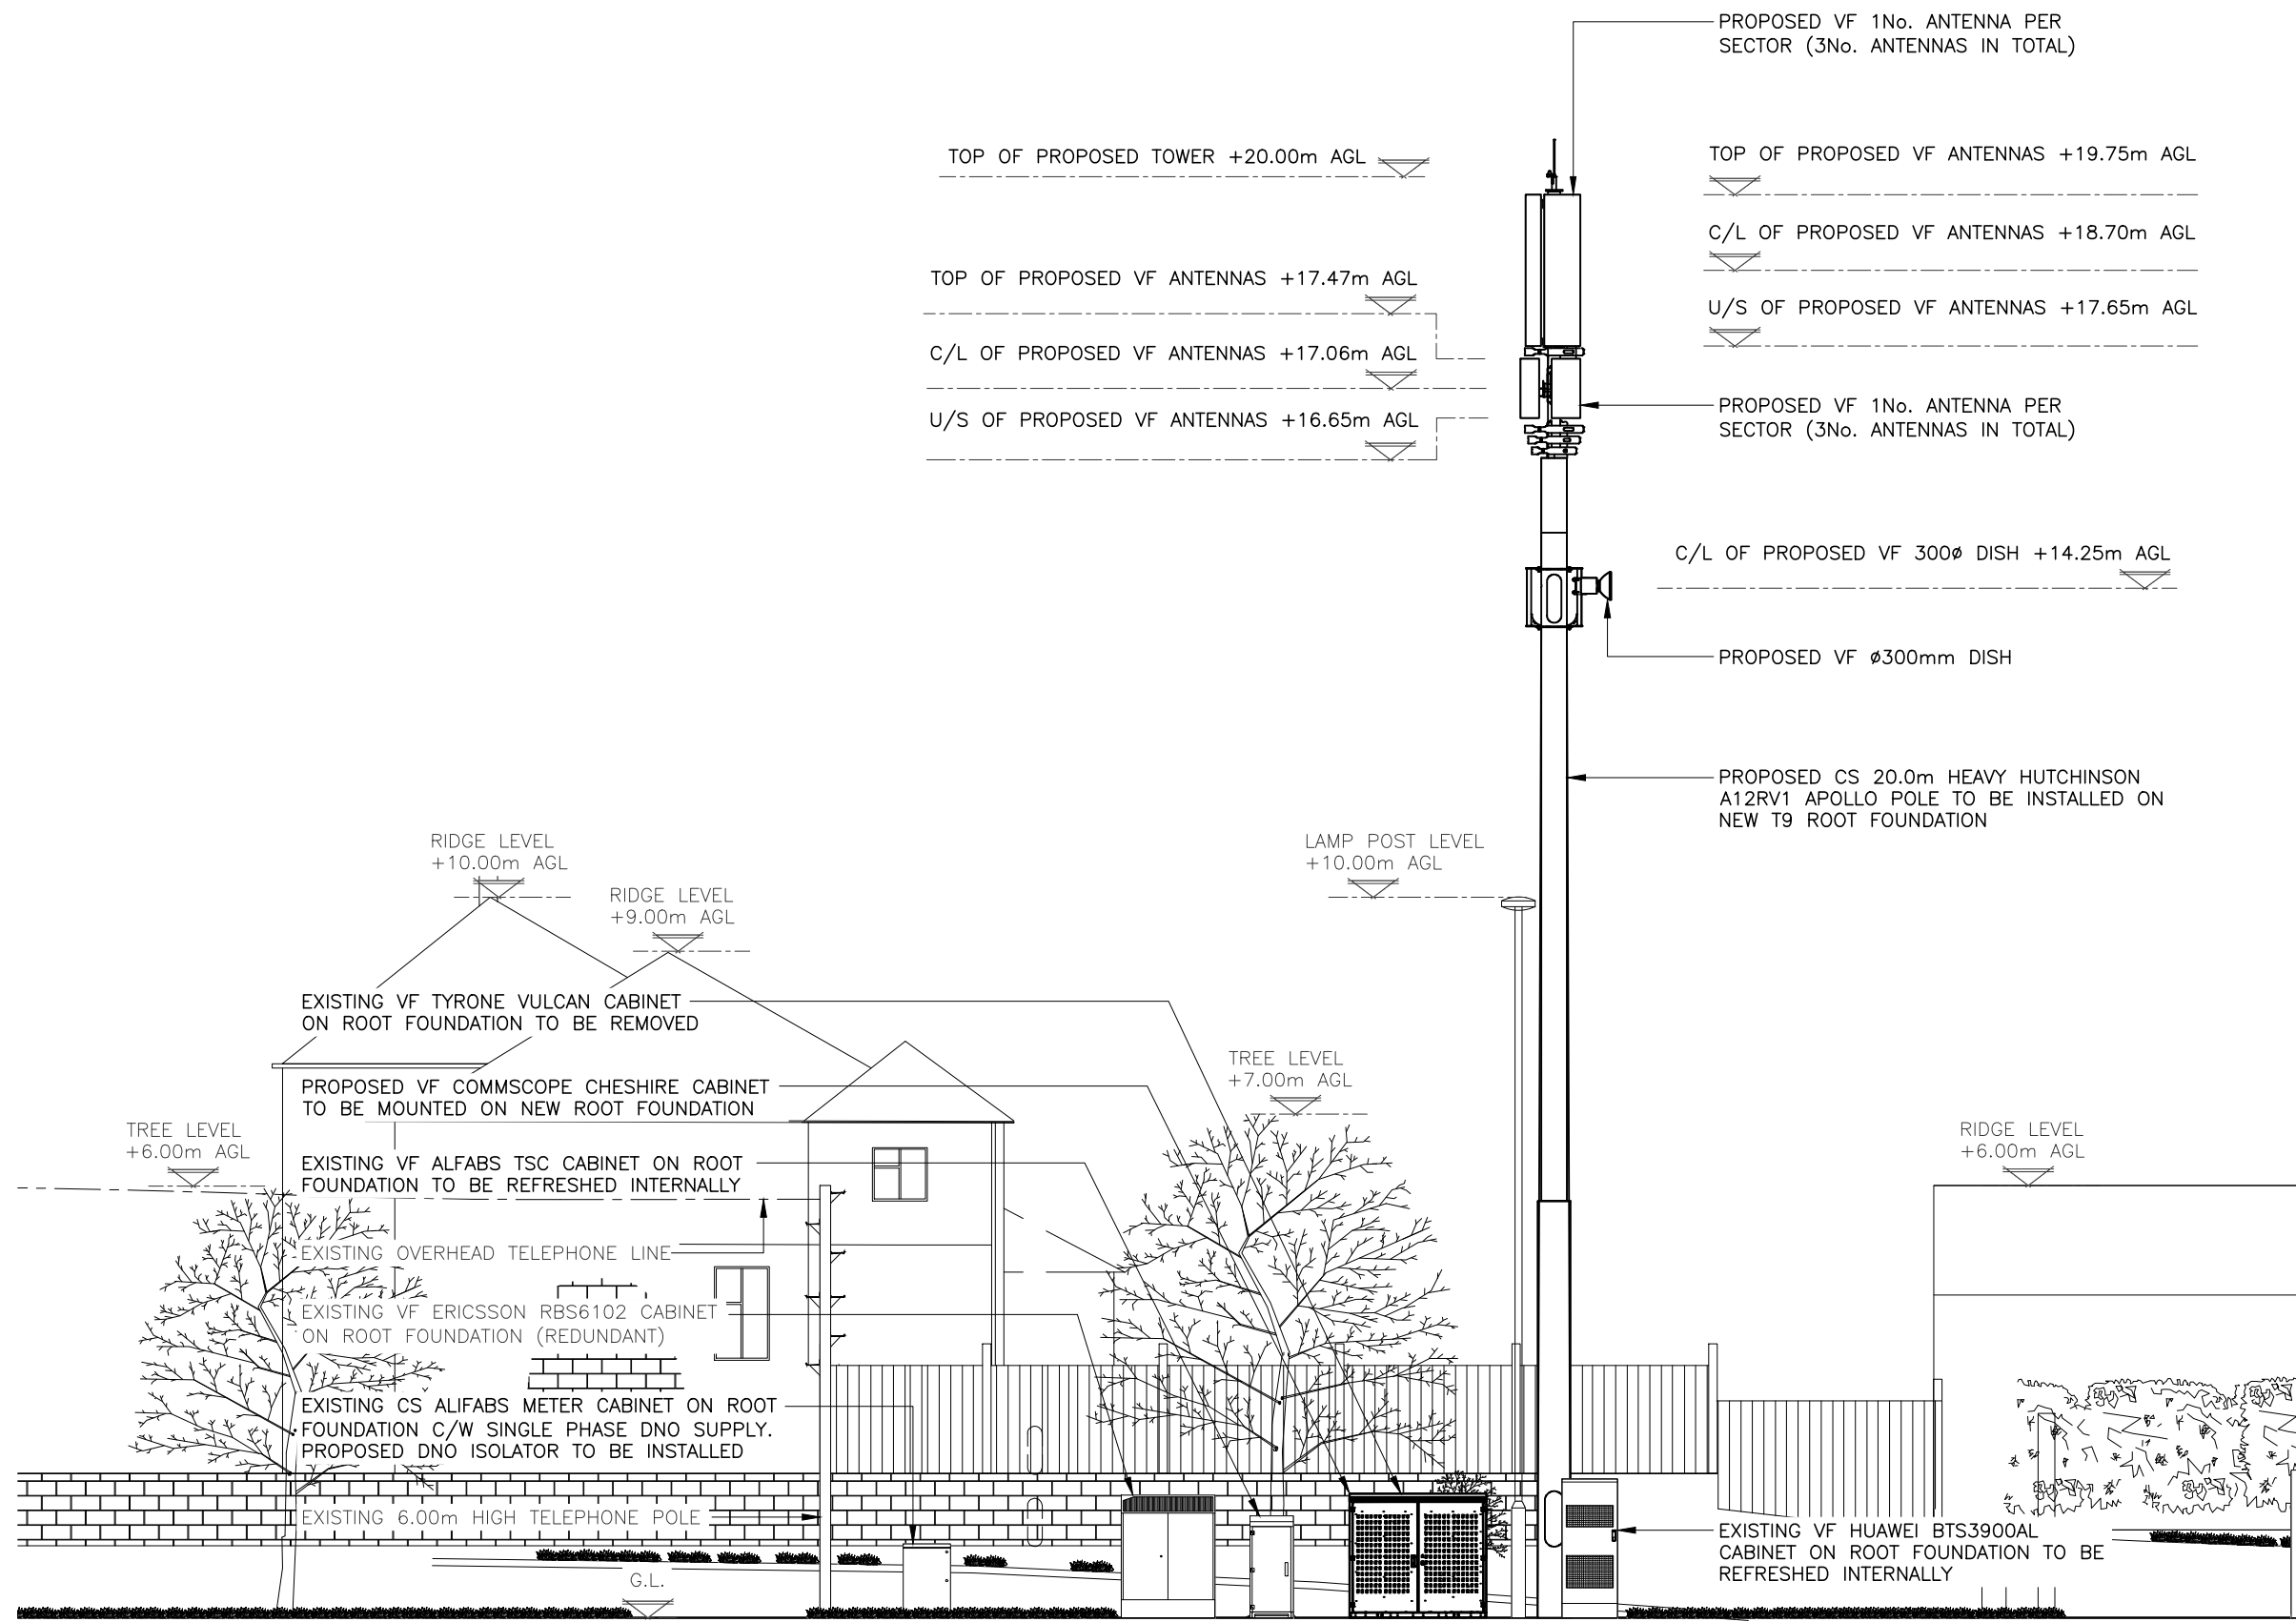

PROPOSED NORTH WEST ELEVATION

(1:100)

These drawings comply with VMO2 and VF Standard ICNIRP Guidelines under Configuration VM7F & VM5R  
 Designed in accordance with Cornerstone Document : SDN0009 "ICNIRP Compliance Summary (V6)"

 

A	Issued for Approval	RM	PCH	17.05.23
REV	MODIFICATION	BY	CH	DATE

**CLARKE telecom**  
 Unit E, Madison Place, Northampton Road,  
 Manchester, M40 5AG  
 Tel: 0161 785 4500  
 Fax: 0161 785 4501  
 Web: www.clarke-telecom.com

**cornerstone**

Cell Name		Opt.
SW'S ON CHICKERELL ROAD		A
Cell ID No		
CORNERSTONE	VMO2	VF
15087422	NA	85745_9

Site Address / Contact Details  
 CHICKERELL ROAD (OUTSIDE ALLOTMENTS)  
 ABBOTSBURY ROAD  
 WEYMOUTH  
 DORSET  
 DT4 0NB

Drawing Title: PROPOSED SITE ELEVATION				
Purpose of issue: PLANNING				Dwg Rev:
Drawing Number: 301				A
Surveyed By: PH	Original Sheet Size: A3		Pack Issue:	
Drawn: RM	Date: 17.05.23	Checked: PCH	Date: 17.05.23	A