
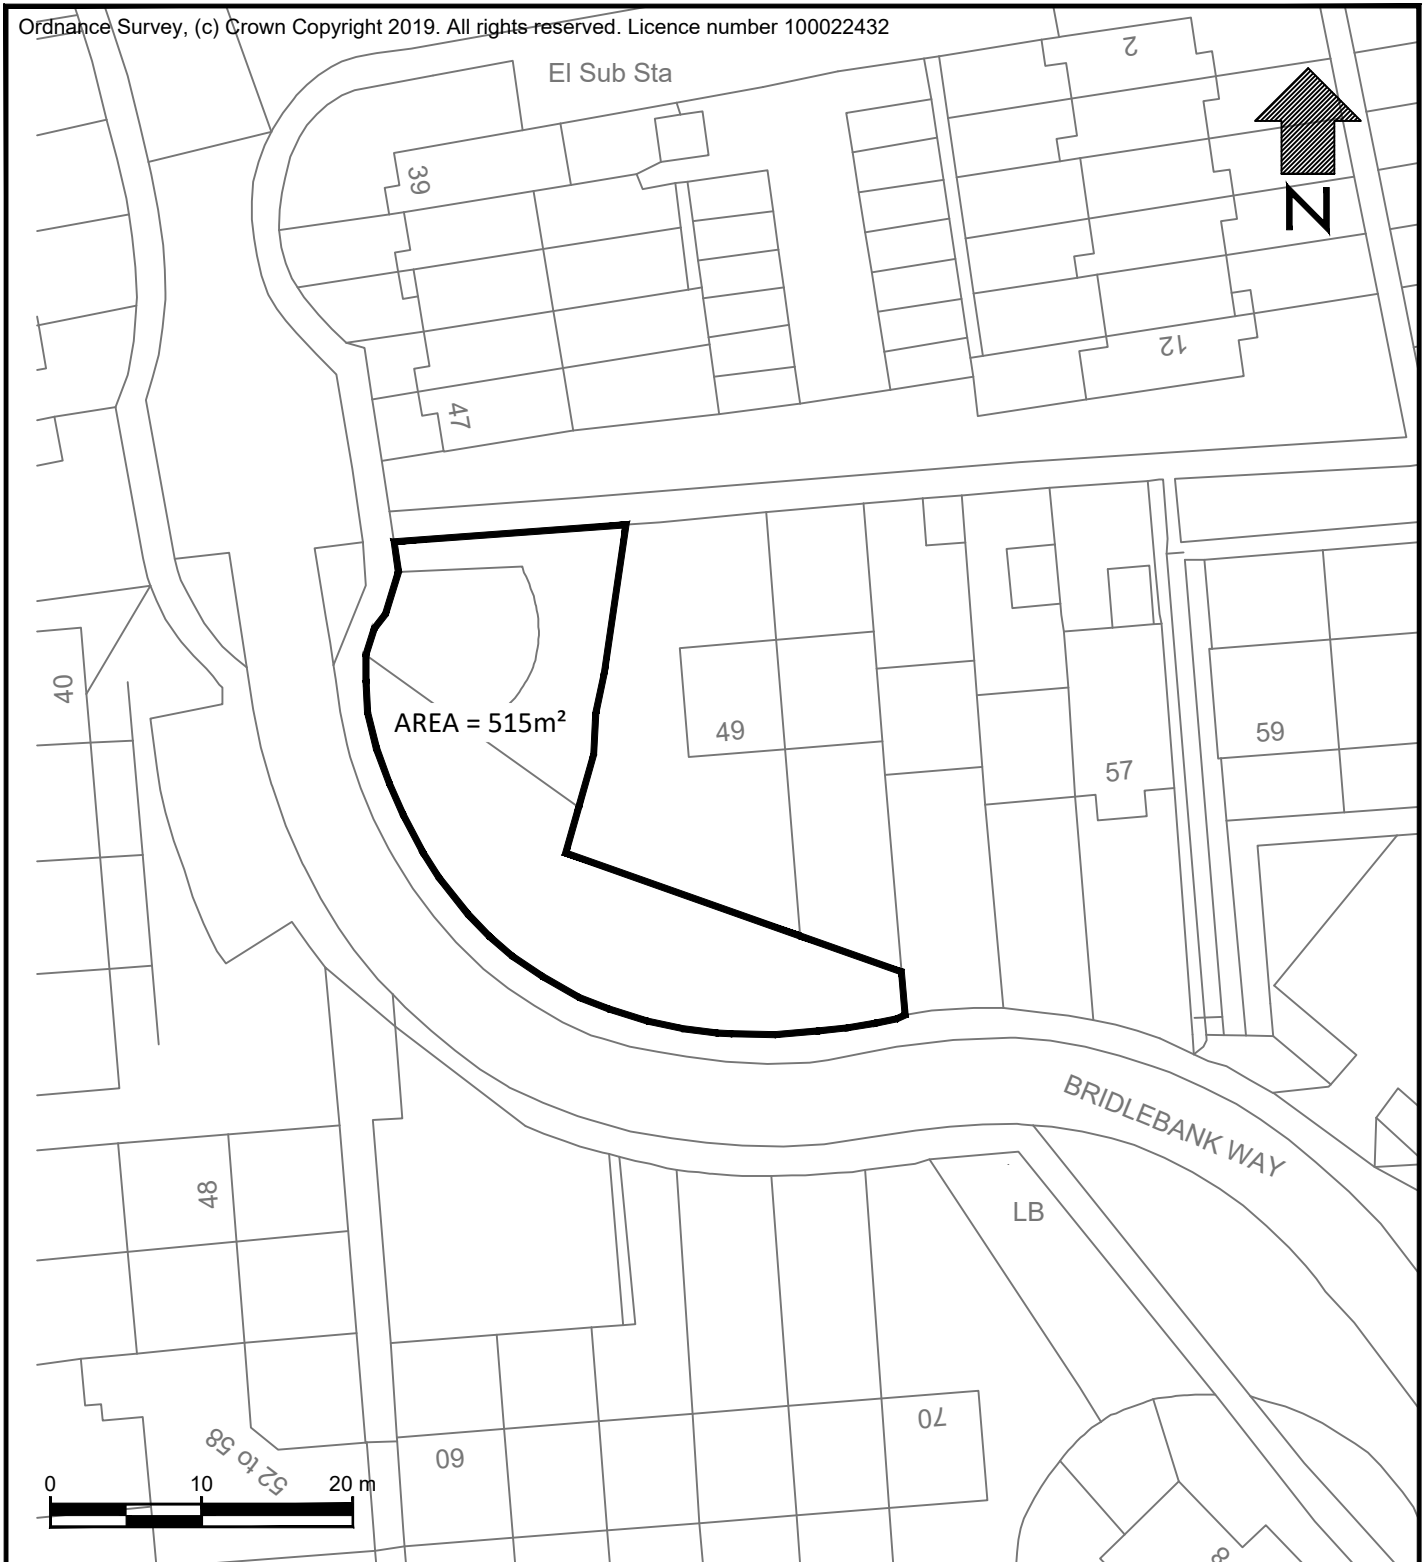


HIGHWAY AT WEYMOUTH IN DORSET

Ordnance Survey, (c) Crown Copyright 2019. All rights reserved. Licence number 100022432

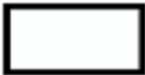

2033-002.DWG
CAD REFERENCE: -

<p>Key Scale 1: 500 @ A4</p> <p>Highway to be stopped up </p>	<p>National Transport Casework Team Department for Transport Plan No: NATTRAN/SW/S247/4158</p>	<p>Signed by Authority of the Secretary of State on.....2020 Signature..... DAVE CANDLISH An Official in the National Transport Casework Team Department for Transport</p>
---	--	---