


Lodmoor Country Park,  
Weymouth  
Plan 2

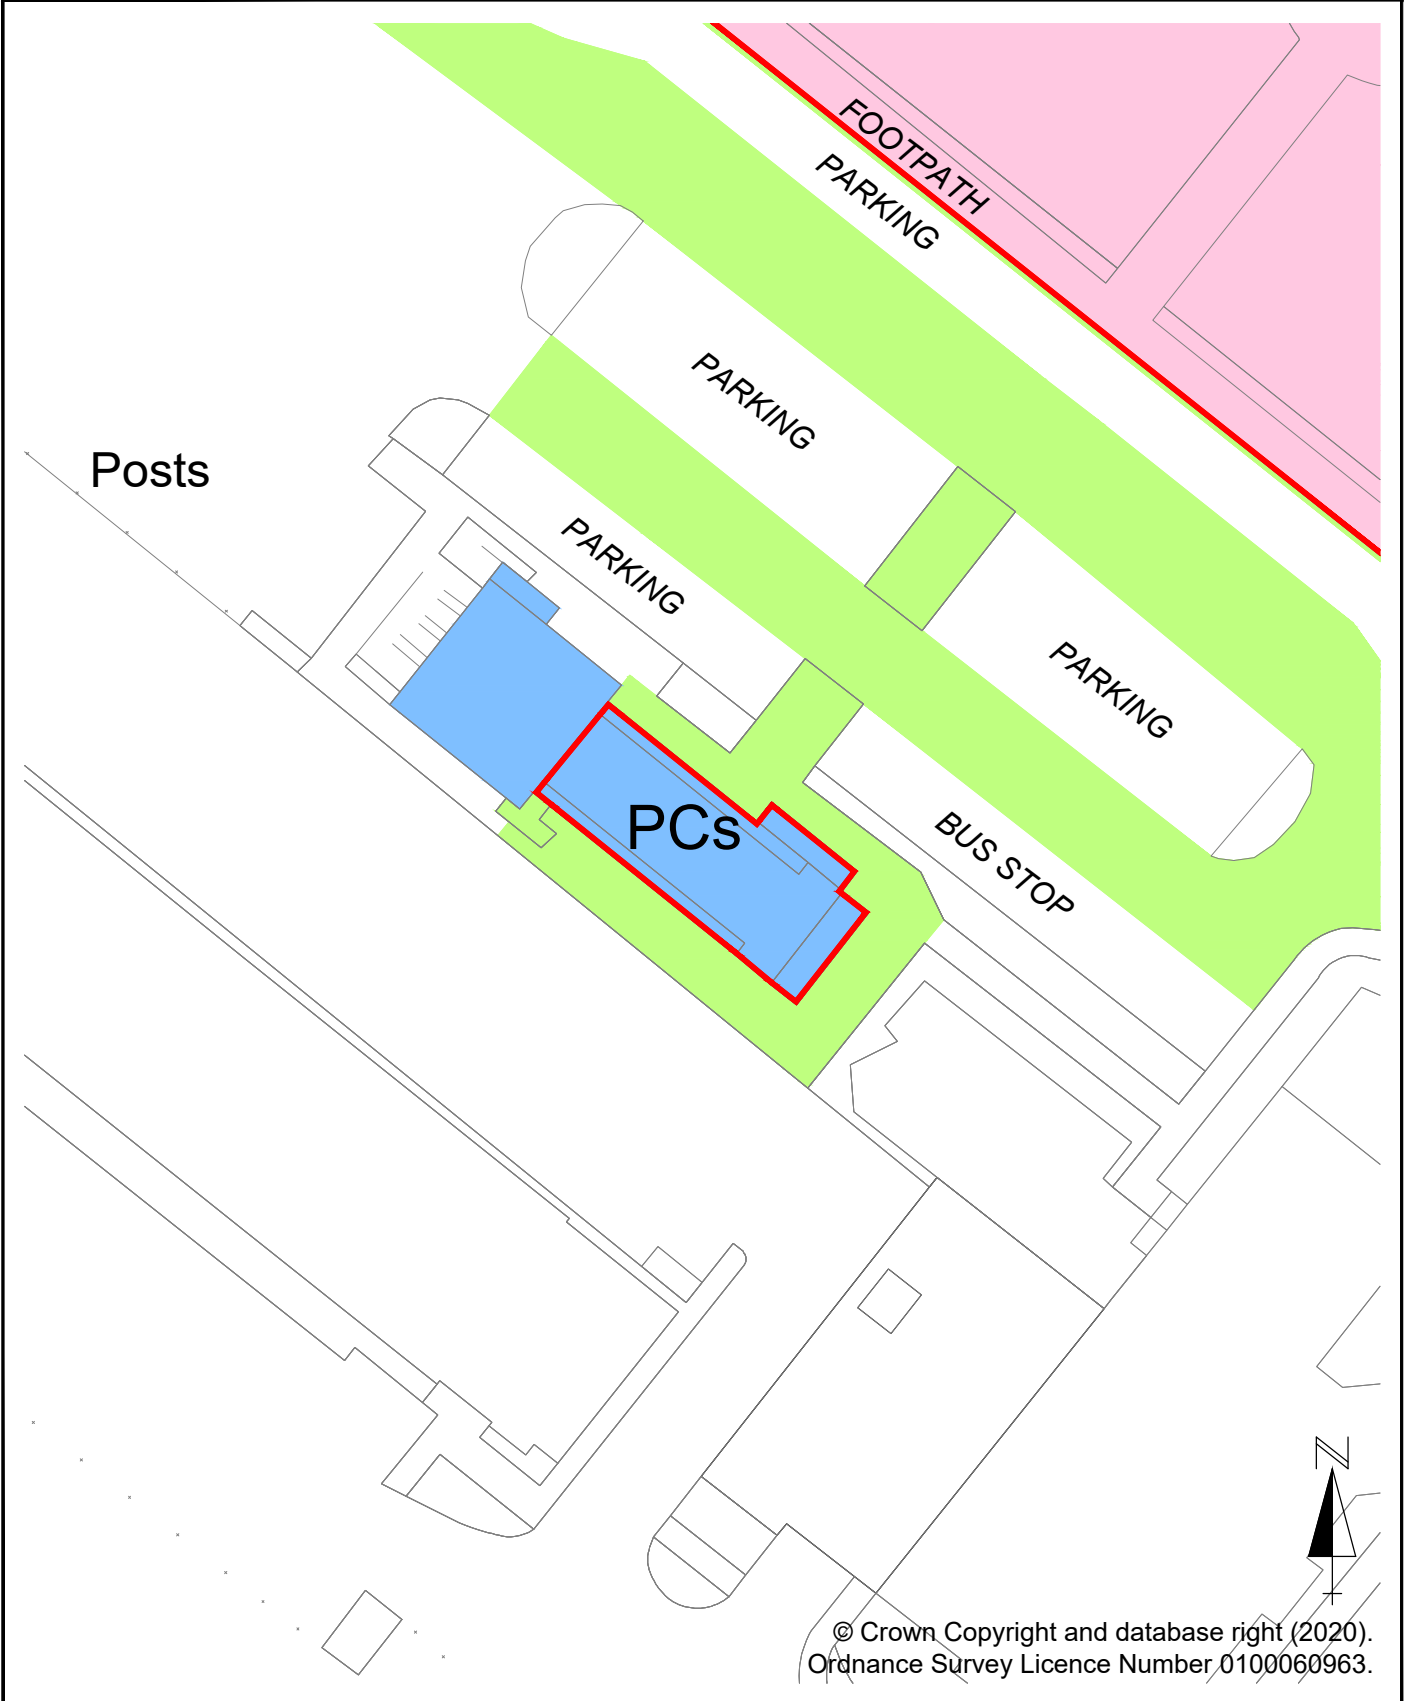

© Crown Copyright and database right (2020).  
Ordnance Survey Licence Number 0100060963.



**Dorset**  
Council

South Walks House,  
South Walks Road,  
DORCHESTER,  
Dorset.  
DT1 1UZ  
Tel: 01305 251010

Date : 07-07-20

Scale 1 : 500 @ A4