


Parsons Road Allotments, Weymouth

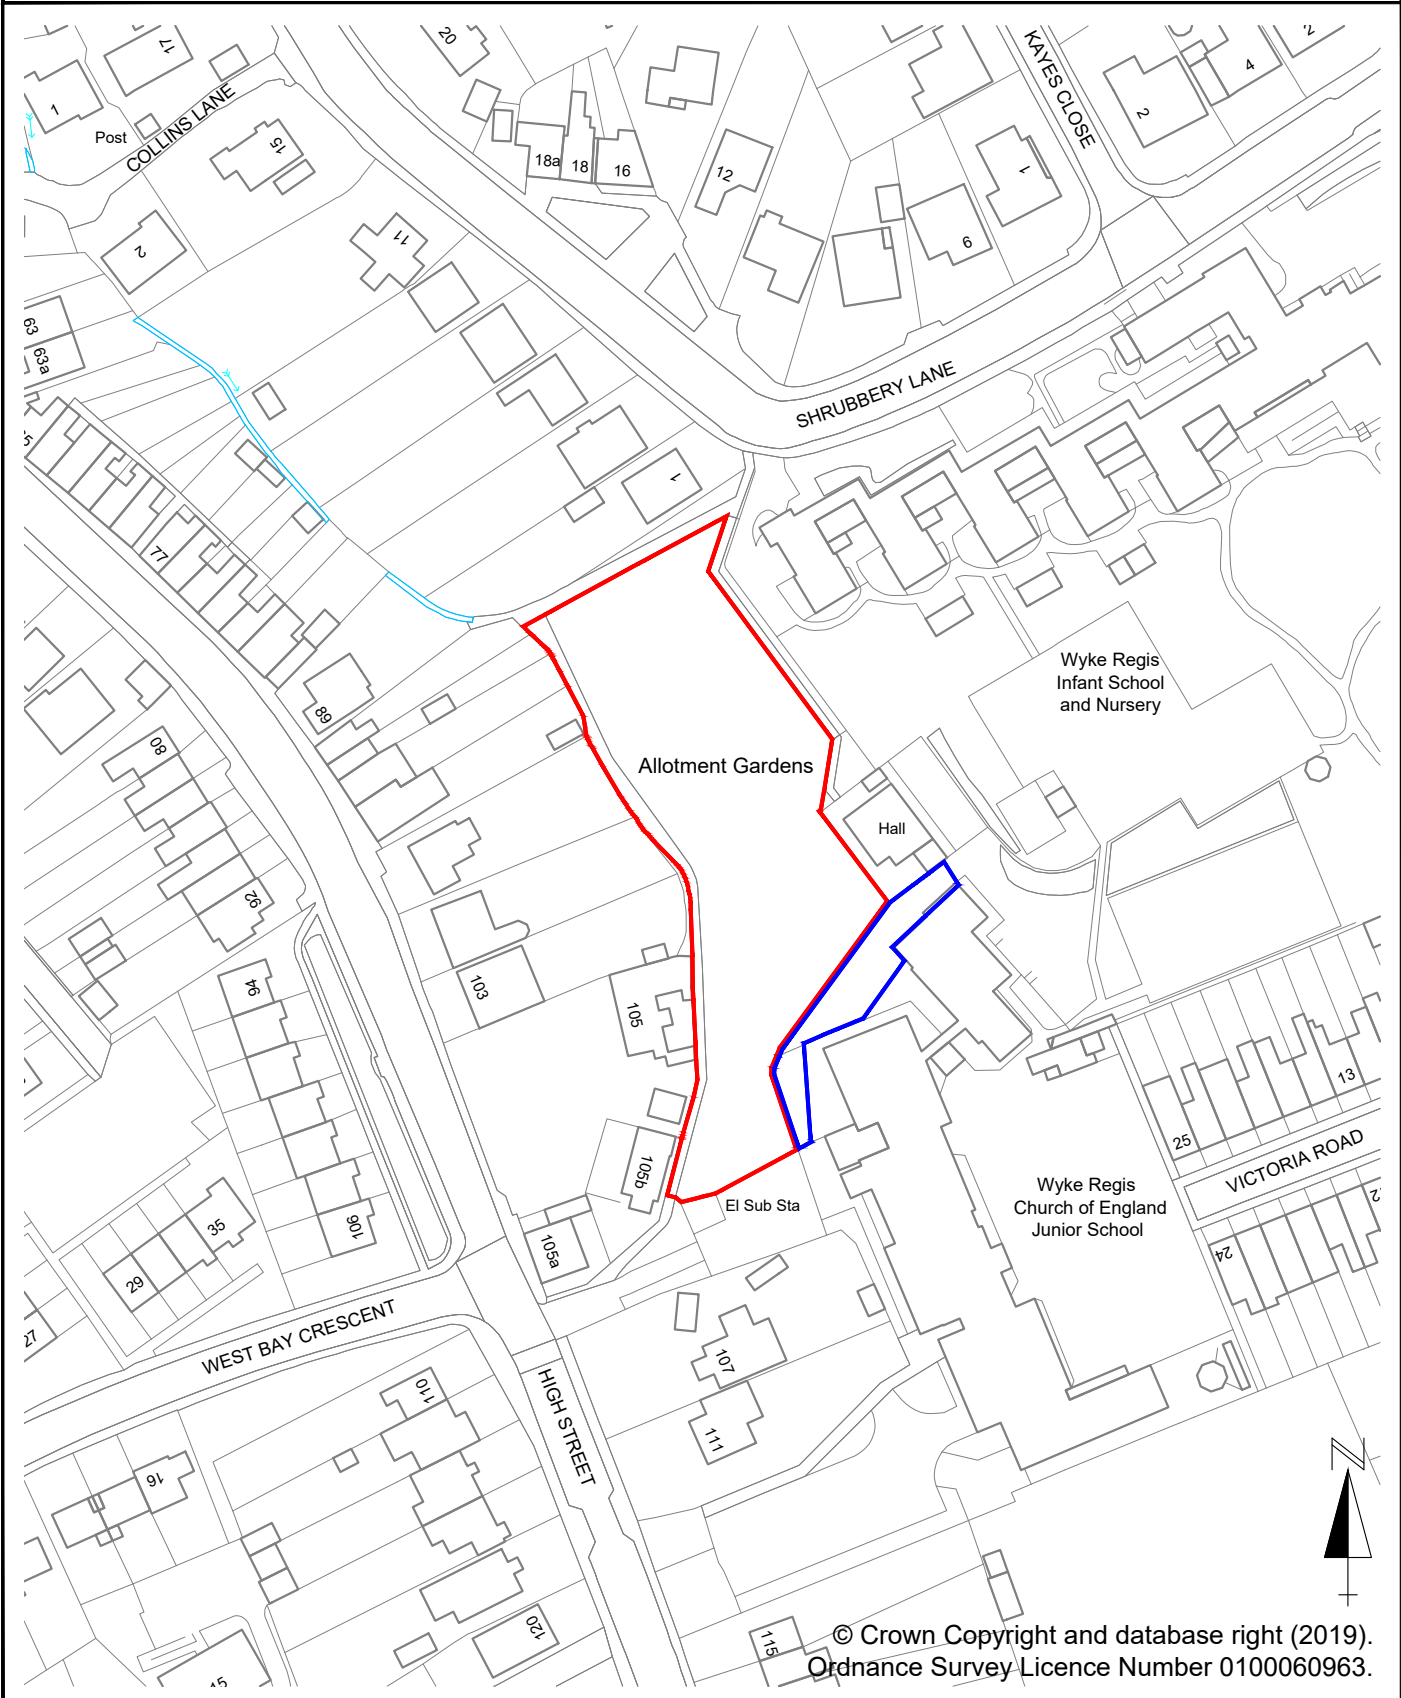

© Crown Copyright and database right (2019).
Ordnance Survey Licence Number 0100060963.



South Walks House,
South Walks Road,
DORCHESTER,
Dorset.
DT1 1UZ
Tel: 01305 251010

Date : 13-11-19
Scale 1 : 1250 @ A4