

PLAN AT 1:50


DESIGN 01

The concrete step will be left exposed and contrast against the timber decking to the bridge. The concrete strip is to serve as a notional threshold between gardens and castle.



INSPIRATION

The elegant structure provides an efficient yet cost effective raised walkway. In addition, we feel that the style and material choice will compliment Sandsfoot Castle.

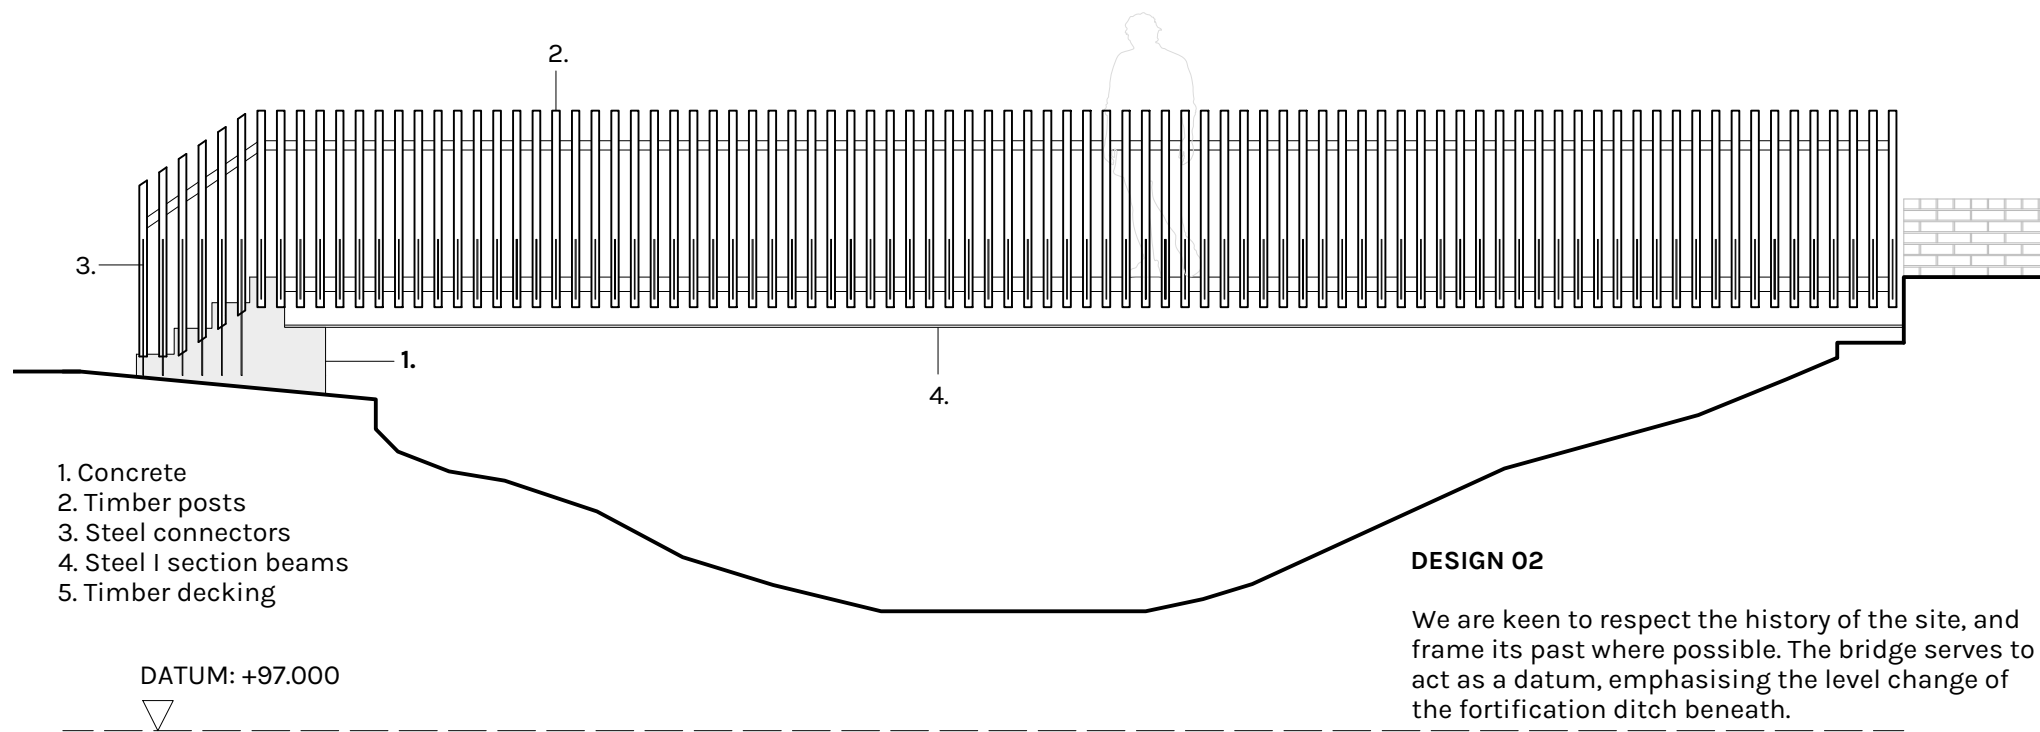

NORTH EAST ELEVATION AT 1:50


- 1. Concrete
- 2. Timber posts
- 3. Steel connectors
- 4. Steel I section beams
- 5. Timber decking

DATUM: +97.000

DESIGN 02

We are keen to respect the history of the site, and frame its past where possible. The bridge serves to act as a datum, emphasising the level change of the fortification ditch beneath.

We have consciously chosen a simple material palette and design. In this context, we feel that this is important as we do not want to compete against the castle.

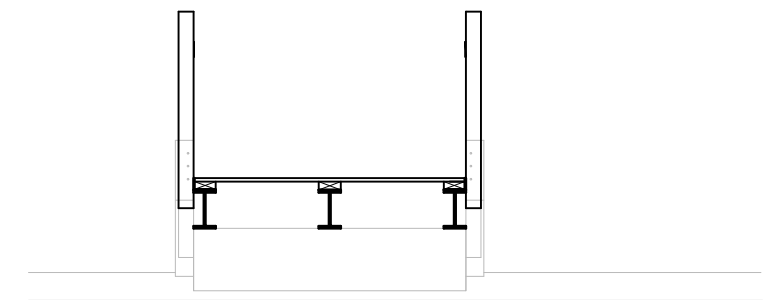

DATUM: +97.000

SECTION A-A AT 1:50