



# LITTLEMOOR *SKATEPARK*

*Integrated Concept 1*  
(Half Pipe (A) Retained)

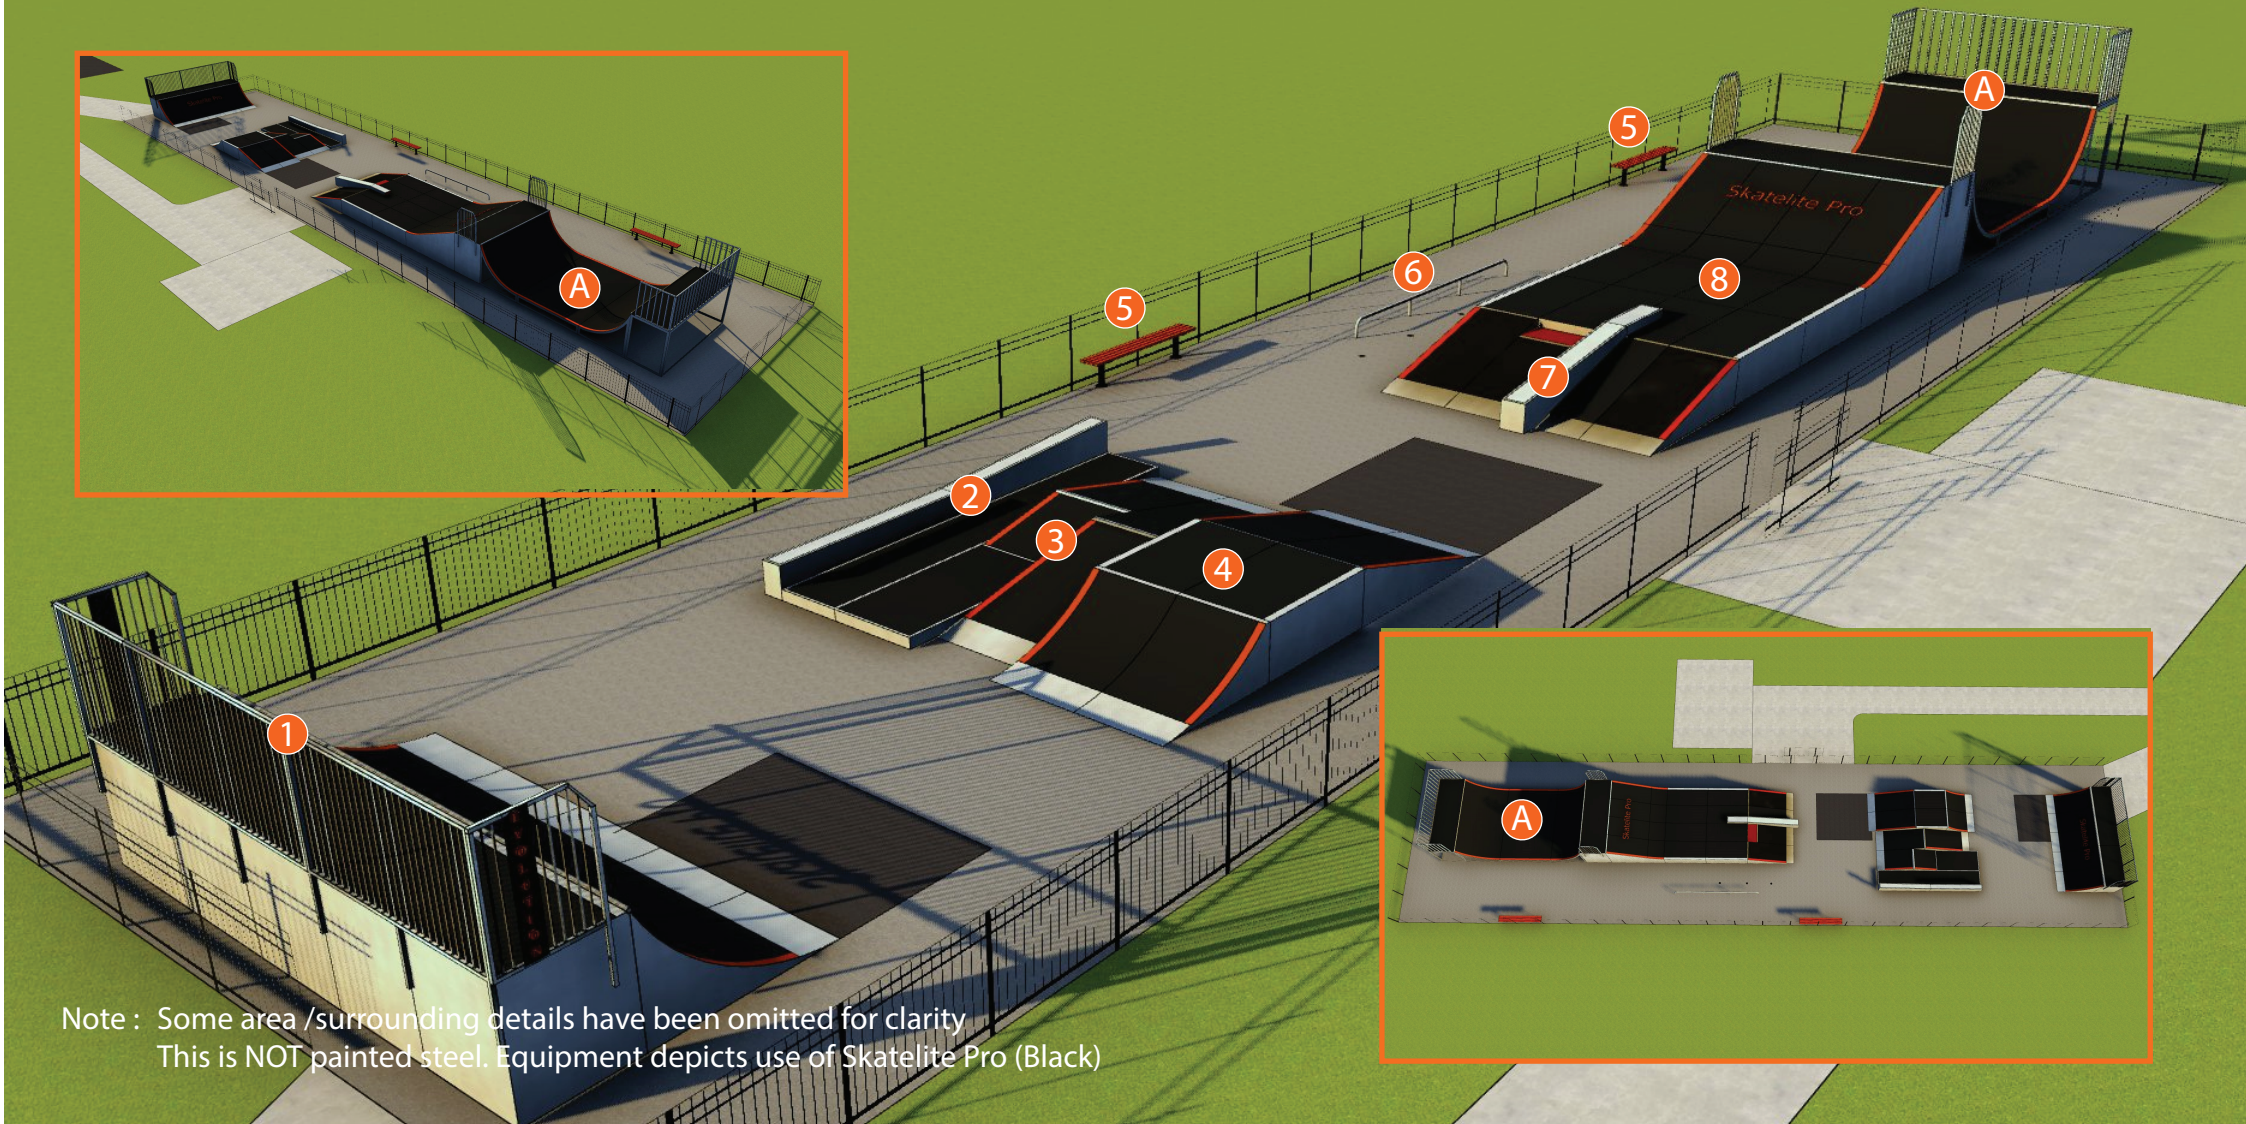

**evolution**  
SKATE PARKS LTD

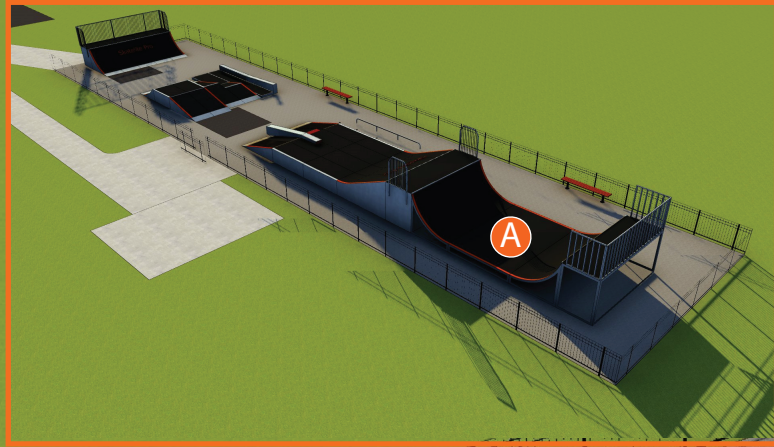

Note : Some area /surrounding details have been omitted for clarity  
This is NOT painted steel. Equipment depicts use of Skatelite Pro (Black)

**Client / Organisation :** Charmaine Denny/ Weymouth Town Council  
**Project :** Littlemoor Skatepark Replacement Preliminary Concept Proposals  
**Design Date :** 01 / 06 / 2024  
Design concepts remain the property of Evolution Skate Parks Ltd.  
**Tel :** 07506 731284



**Skatelite Pro™**

