

The copyright in this drawing is vested in Dorset Property, Dorset Council and may not be reproduced without express permission.

Responsibility will not be accepted for errors made by others in scaling from this drawing. All construction information should be taken from figured dimensions only.

You are permitted to use this data solely to enable you to respond to, or interact with, the organisation that provided you with the data. You are not permitted to copy, sub-licence, distribute or sell any of this data to third parties in any form.


© Crown Copyright and database rights 2019
Ordnance Survey 0100069963.

Scale 1:50 at A1 (1:100 @ A3)

0.5 1 2 3 5m

Notes:

Proposed South View 3D View

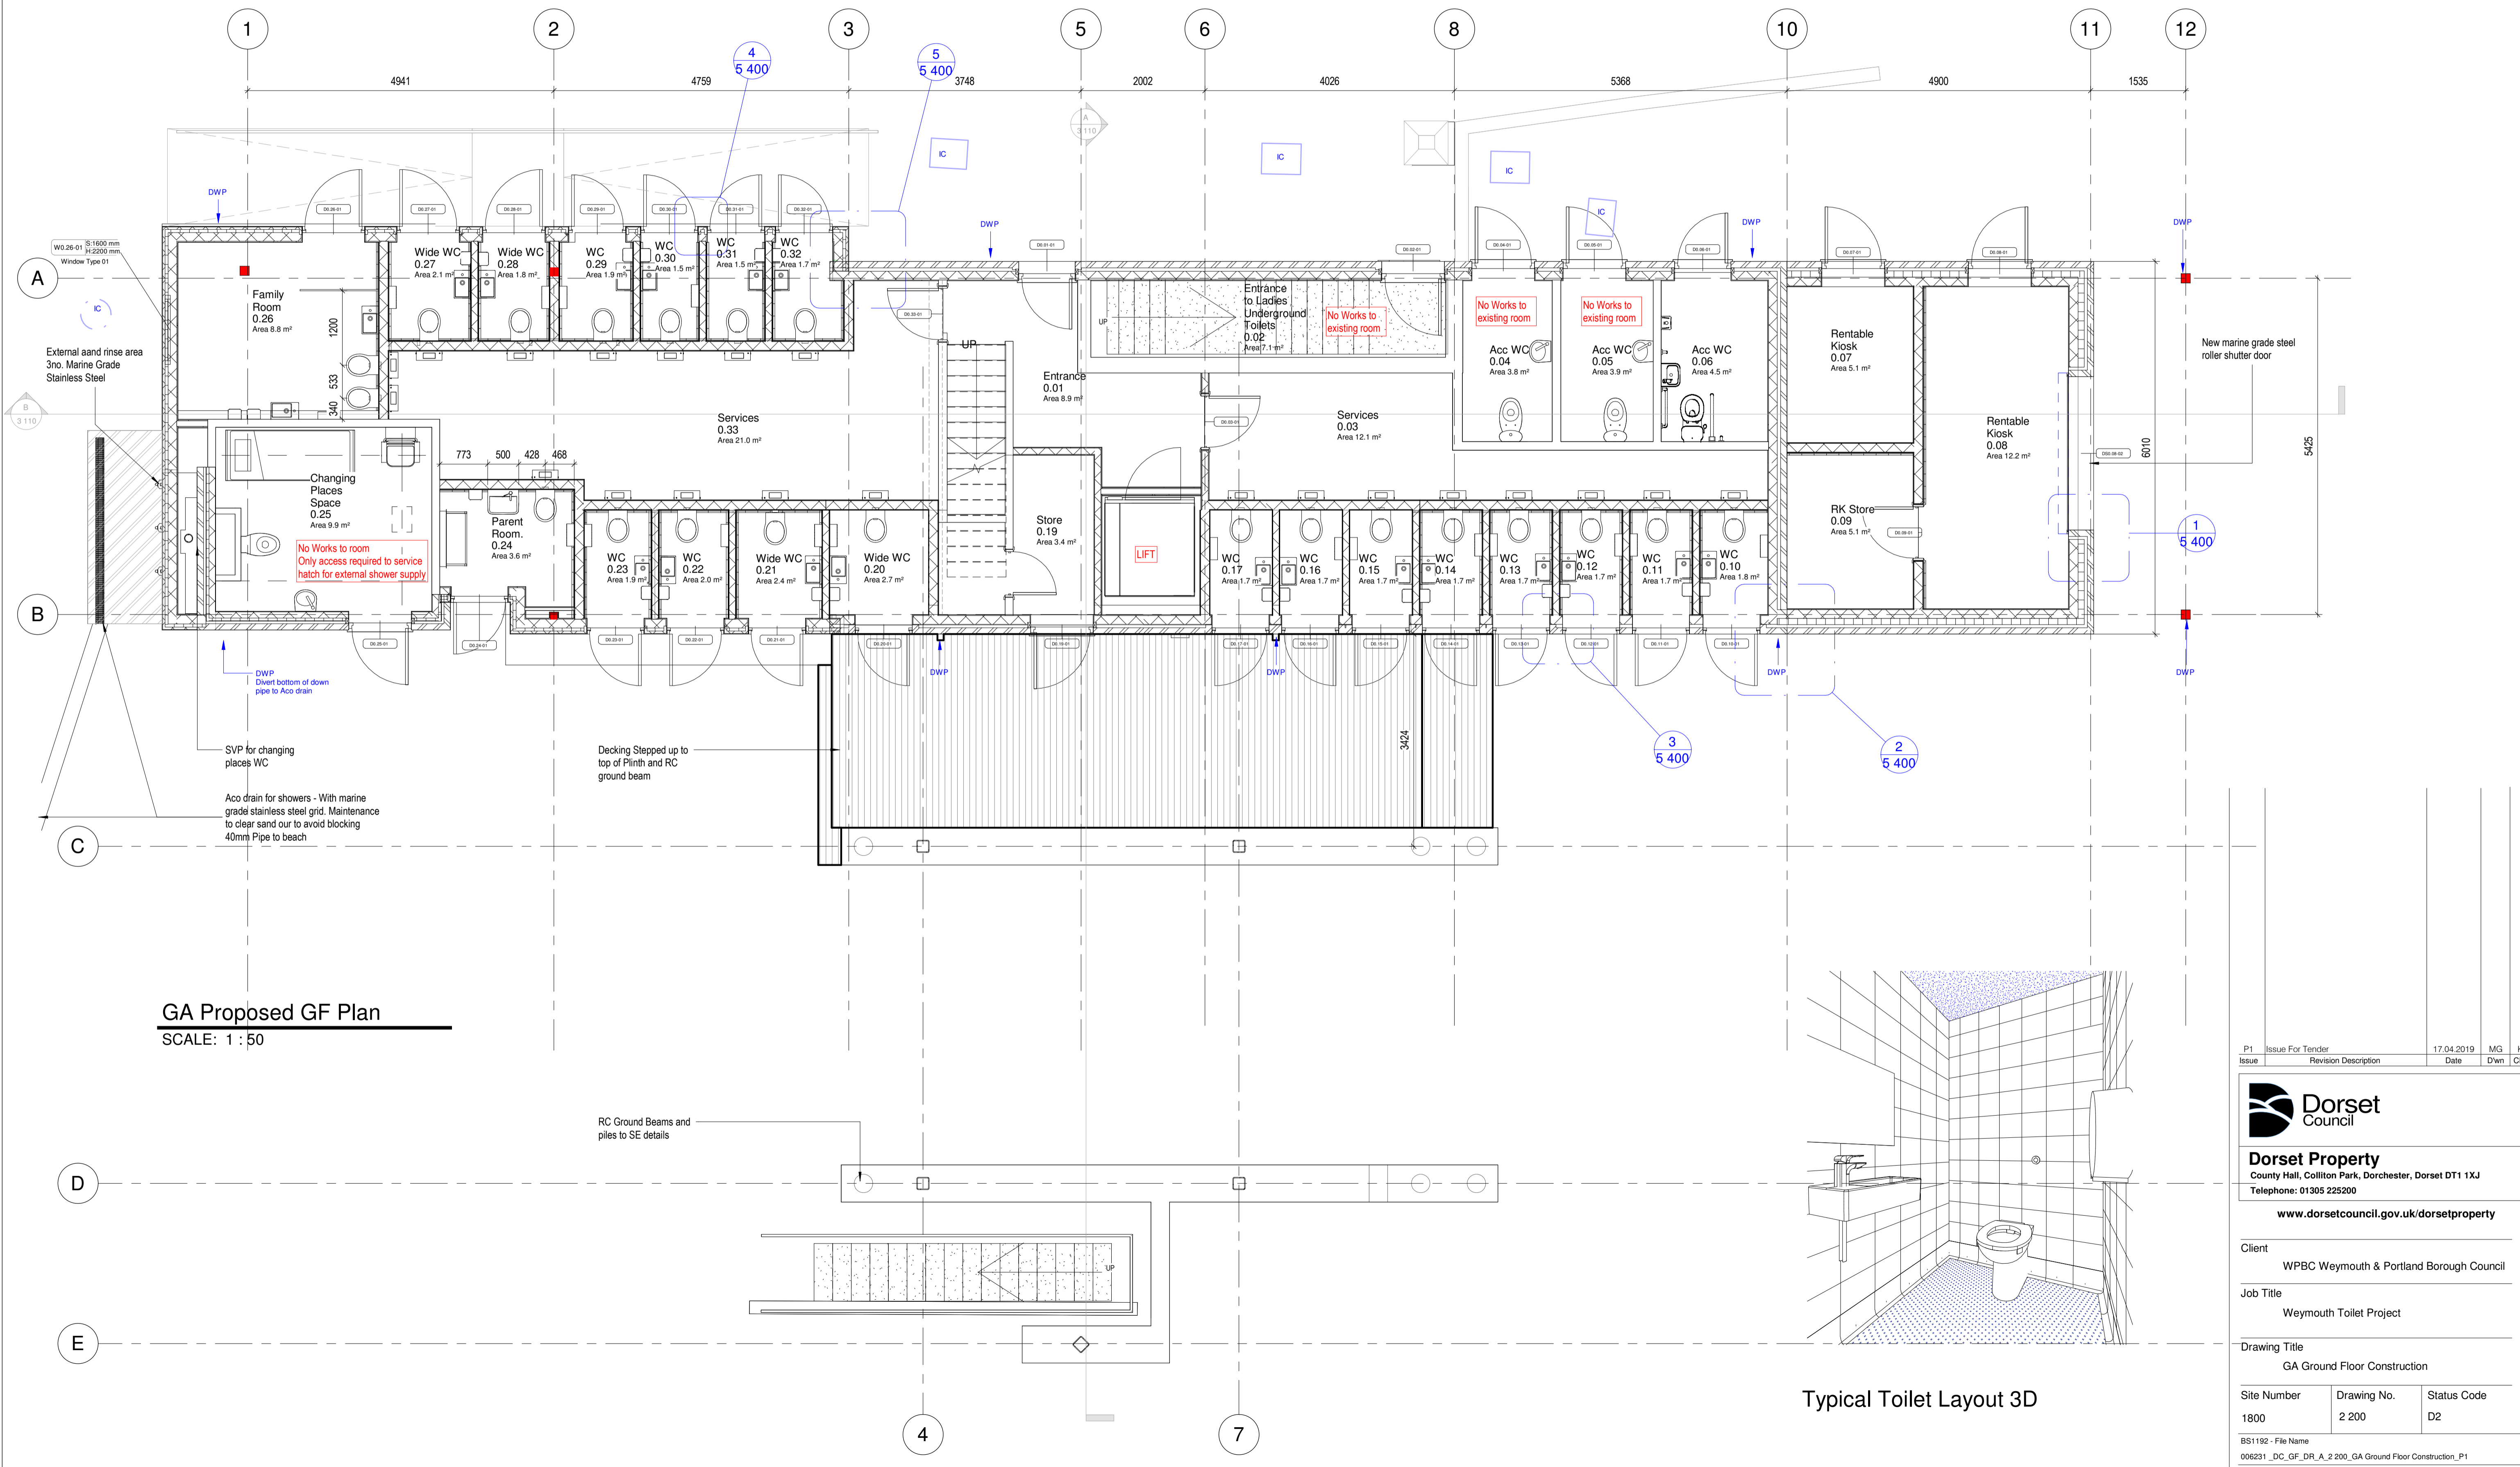

Issue	Revision Description	Date	Dwn	Crk
P1	Issue For Tender	17.04.2019	MG	KB



Dorset Property
County Hall, Collyton Park, Dorchester, Dorset DT1 1XJ
Telephone: 01305 225200

www.dorsetcouncil.gov.uk/dorsetproperty

Client
WPBC Weymouth & Portland Borough Council

Job Title
Weymouth Toilet Project

Drawing Title
GA Ground Floor Construction

Site Number	Drawing No.	Status Code
1800	2.200	D2

BS1192 - File Name
006231_DC_GF_DR_A_2.200_GA Ground Floor Construction_P1